



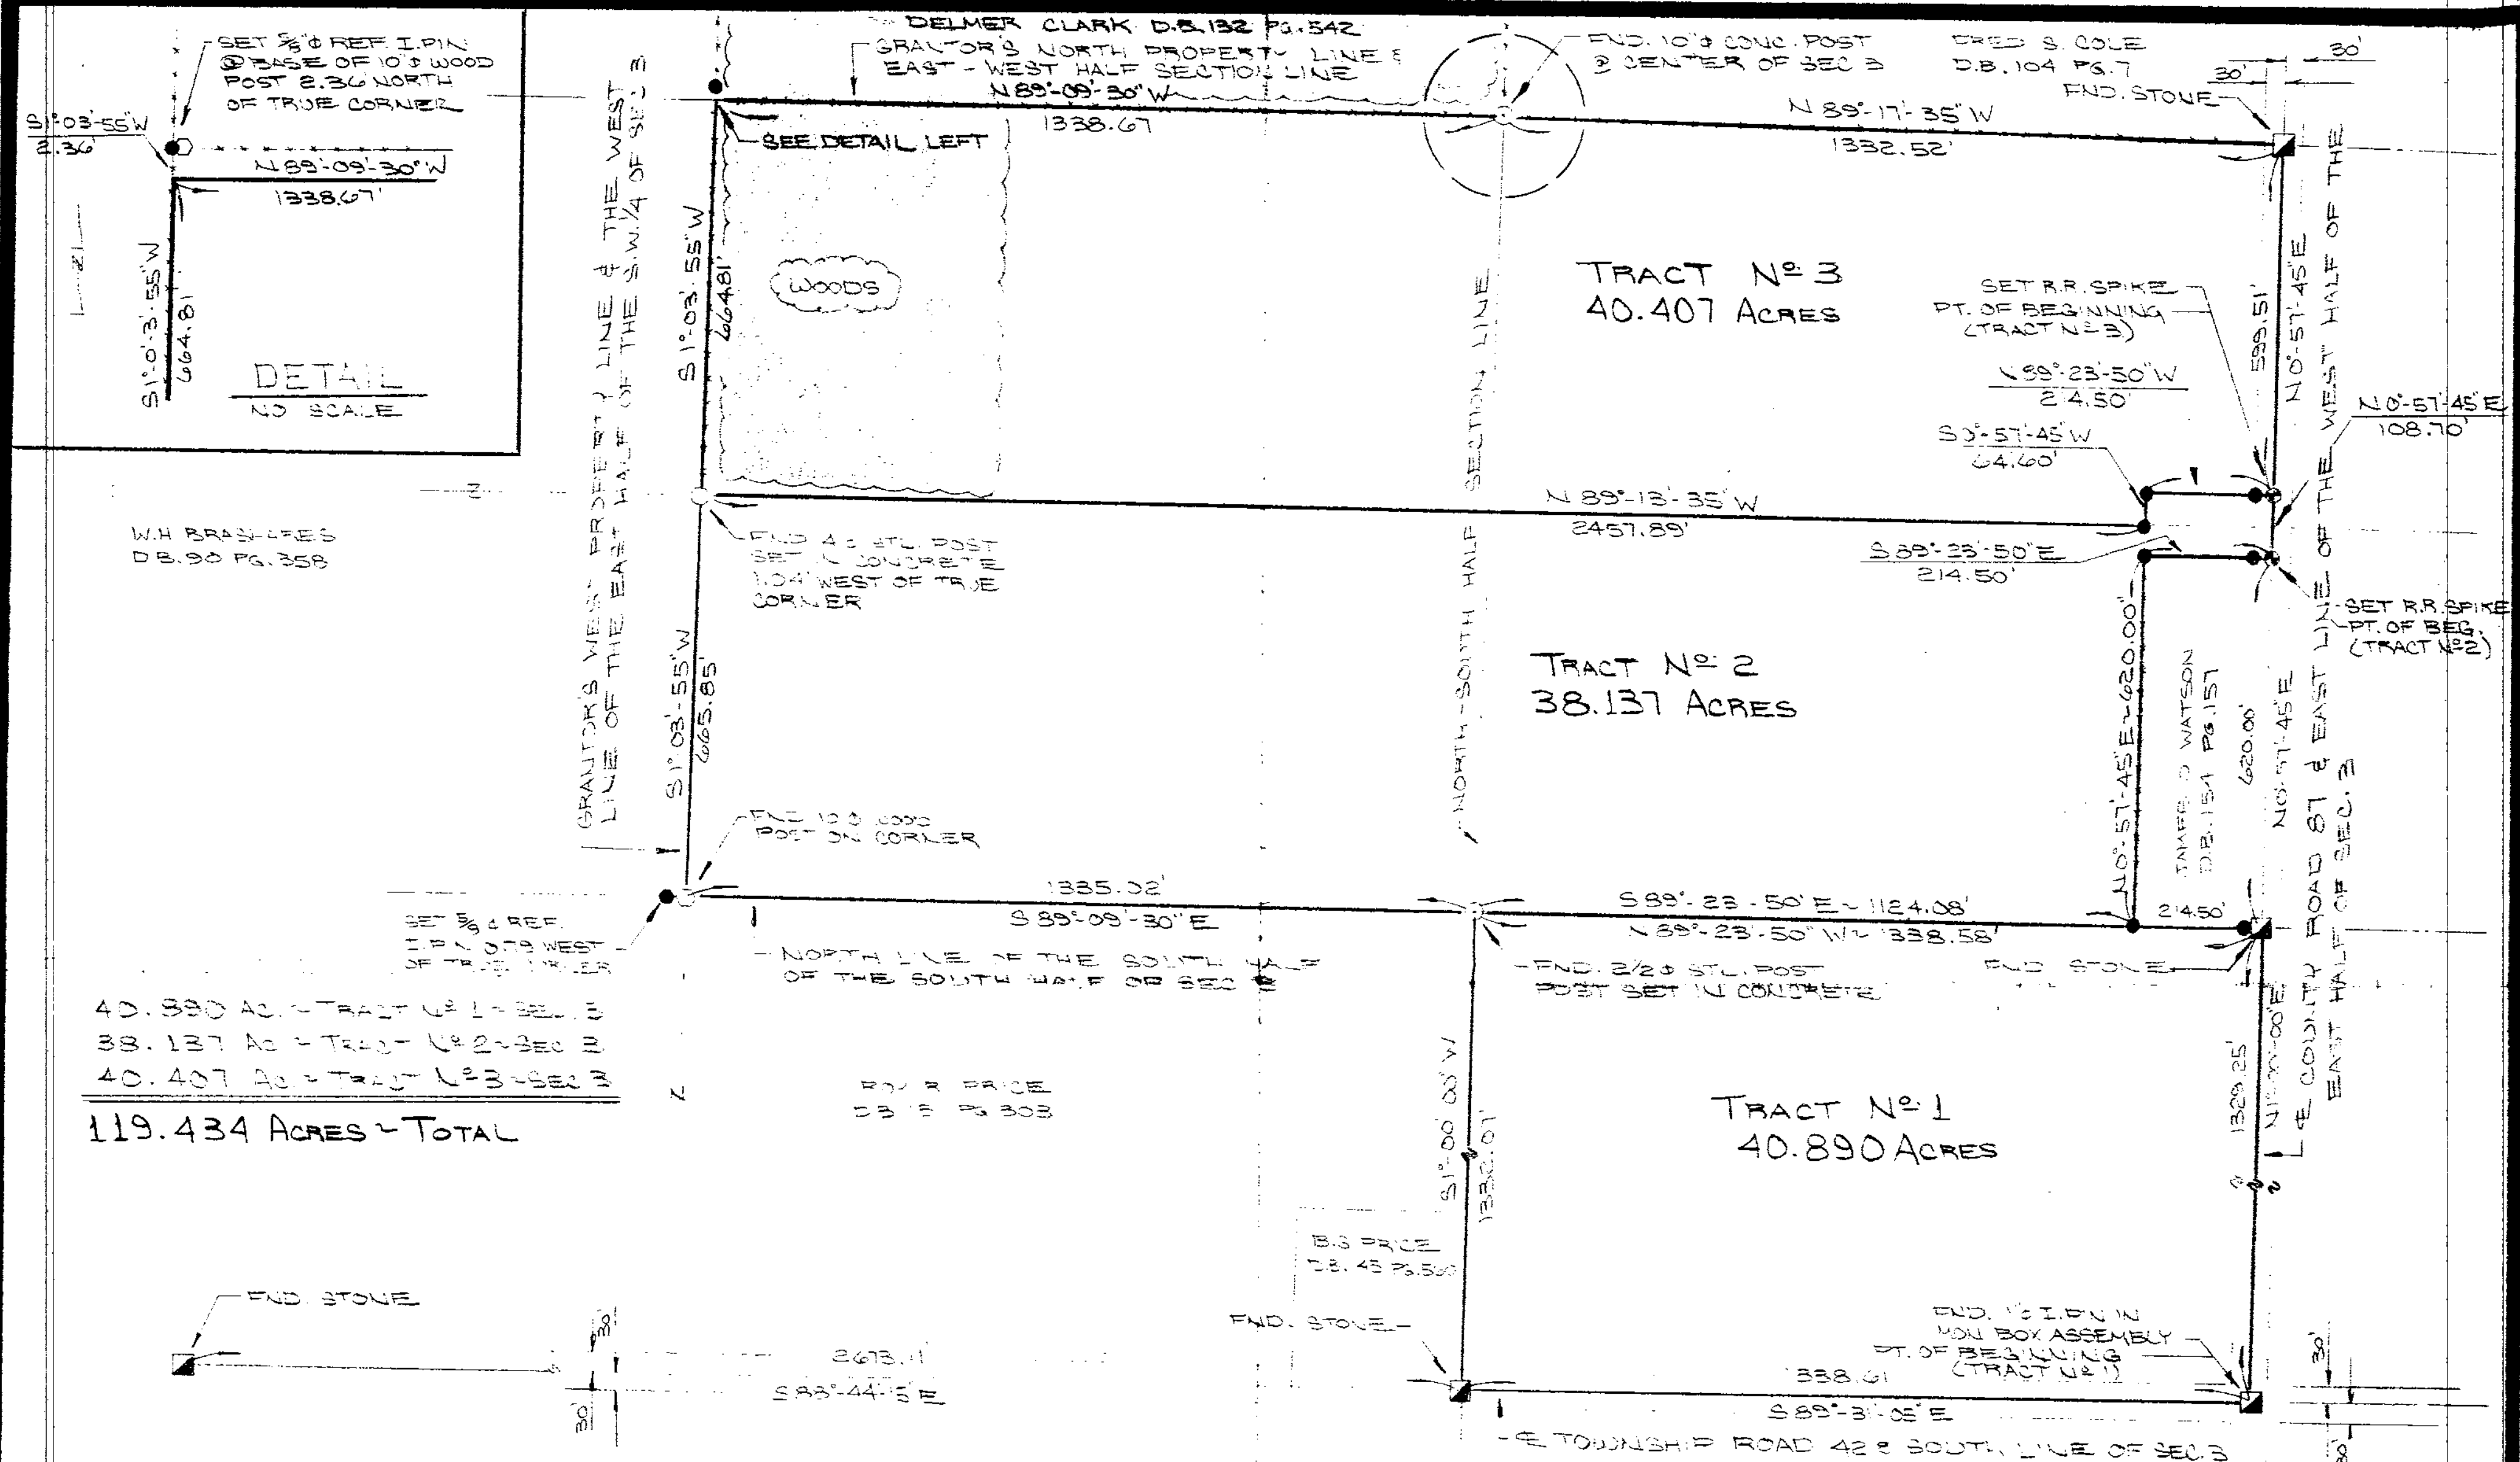

PLAT OF SURVEY

PART OF THE SOUTH HALF OF SEC. 3
T-2-S, R-12-E, RICHLAND TOWNSHIP
WYANDOT COUNTY, STATE OF OHIO

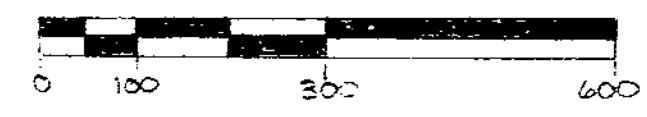

RICHLAND TWP
SECTION 03 - 02 - 12
VOLUME 5
PAGE 438

ASSUMED BEARING N	THIS SURVEY PREPARED FOR AND AT THE REQUEST OF <u>GRACE VACHORN</u>		CERTIFICATION I HEREBY CERTIFY THAT THE ABOVE DRAWING REPRESENTS AN ACTUAL SURVEY OF THE PROPERTY WITH MONUMENTS MARKING THE BOUNDARY AS SHOWN.
	SCALE - 1" = <u>200'</u> DATE <u>NOV 20 1981</u>		T.L. BOBLENZ & ASSOCIATES, INC. MARION, OHIO REGISTERED SURVEYOR 5719
	LEGEND ● - 5/8" DIA. IRON PIN SET ○ - IRON PIPE ⊙ - R.R. SPIKE ■ - STONE		
	END. MON. BOX ASSEMBLY		