


SURVEY NO 1759

SURVEY FOR LARRY SWIHART


PT PITT TWP. WYANDOT CO. OHIO  
PT SE  $\frac{1}{4}$  SEC. 10 T3S, R14E  
SCALE "1" = 100 FT.  
DATE 20 SEPT, 1977  
BY CHARLES F. ROLLINS, JR.  
OHIO REG. SURV. NO 4485

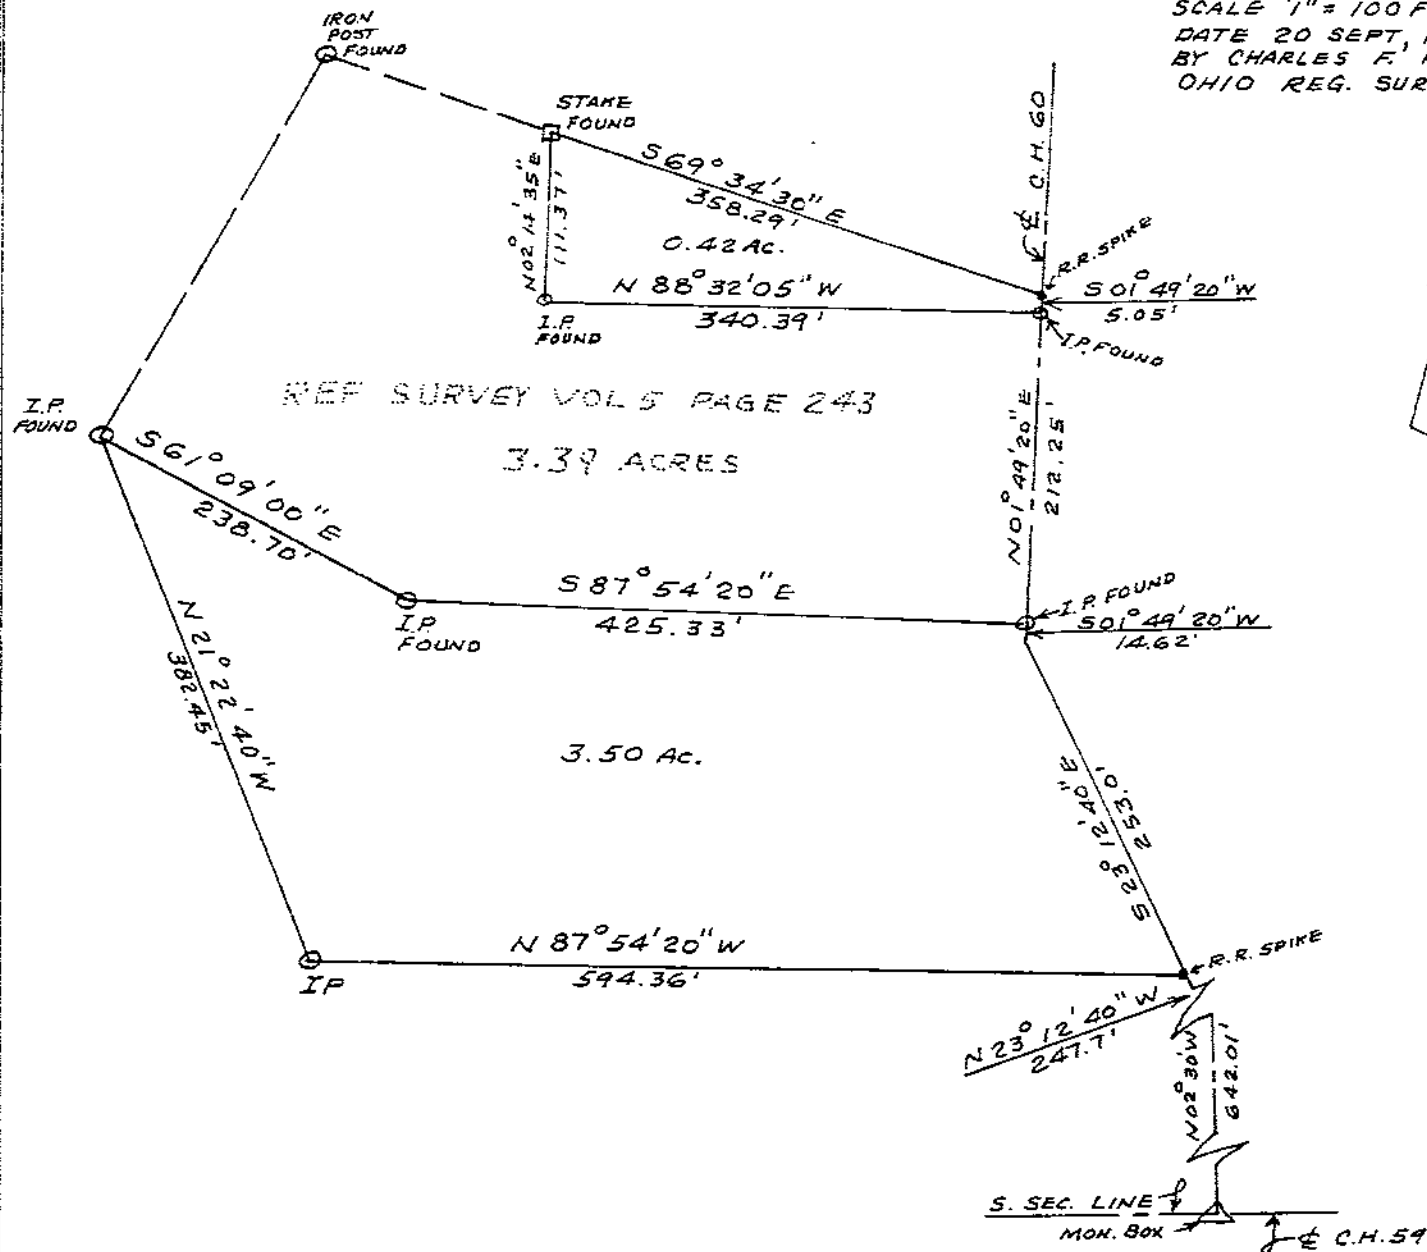

TAX MAP COPY

SURVEY NO 1760

SURVEY FOR WM. LENHART

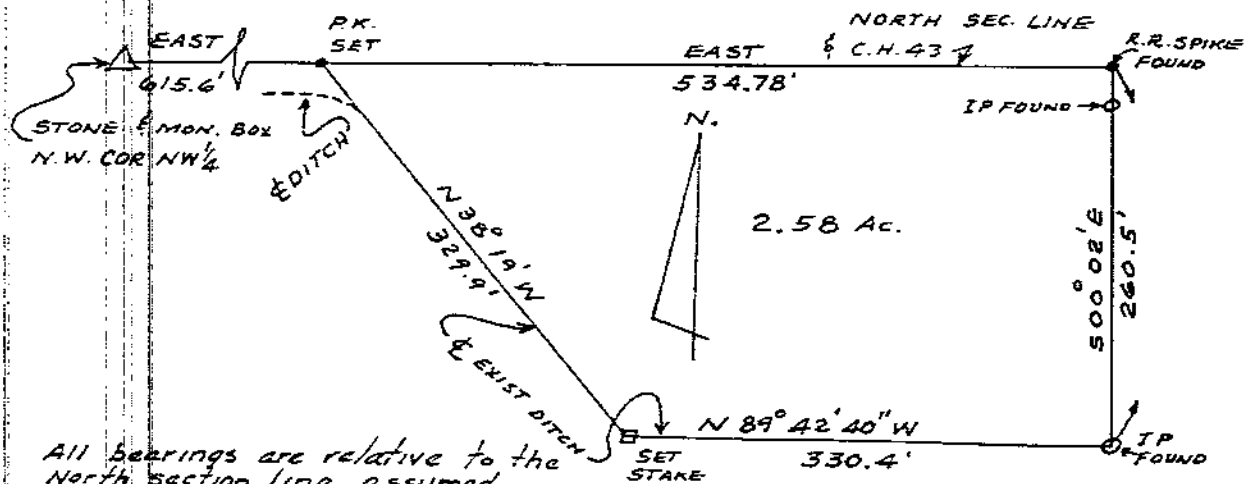

All bearings are relative to the  
North section line assumed  
due East.

PT EDEN TWP. WYANDOT CO. O.  
PT NW 1/4 SEC. 8, T25, R15E  
SCALE 1" = 100 FT.  
DATE 9 SEPT, 1977  
BY CHARLES F. ROLLINS, JR.  
OHIO REG. SURV. NO 4485