


SURVEY NO 1855

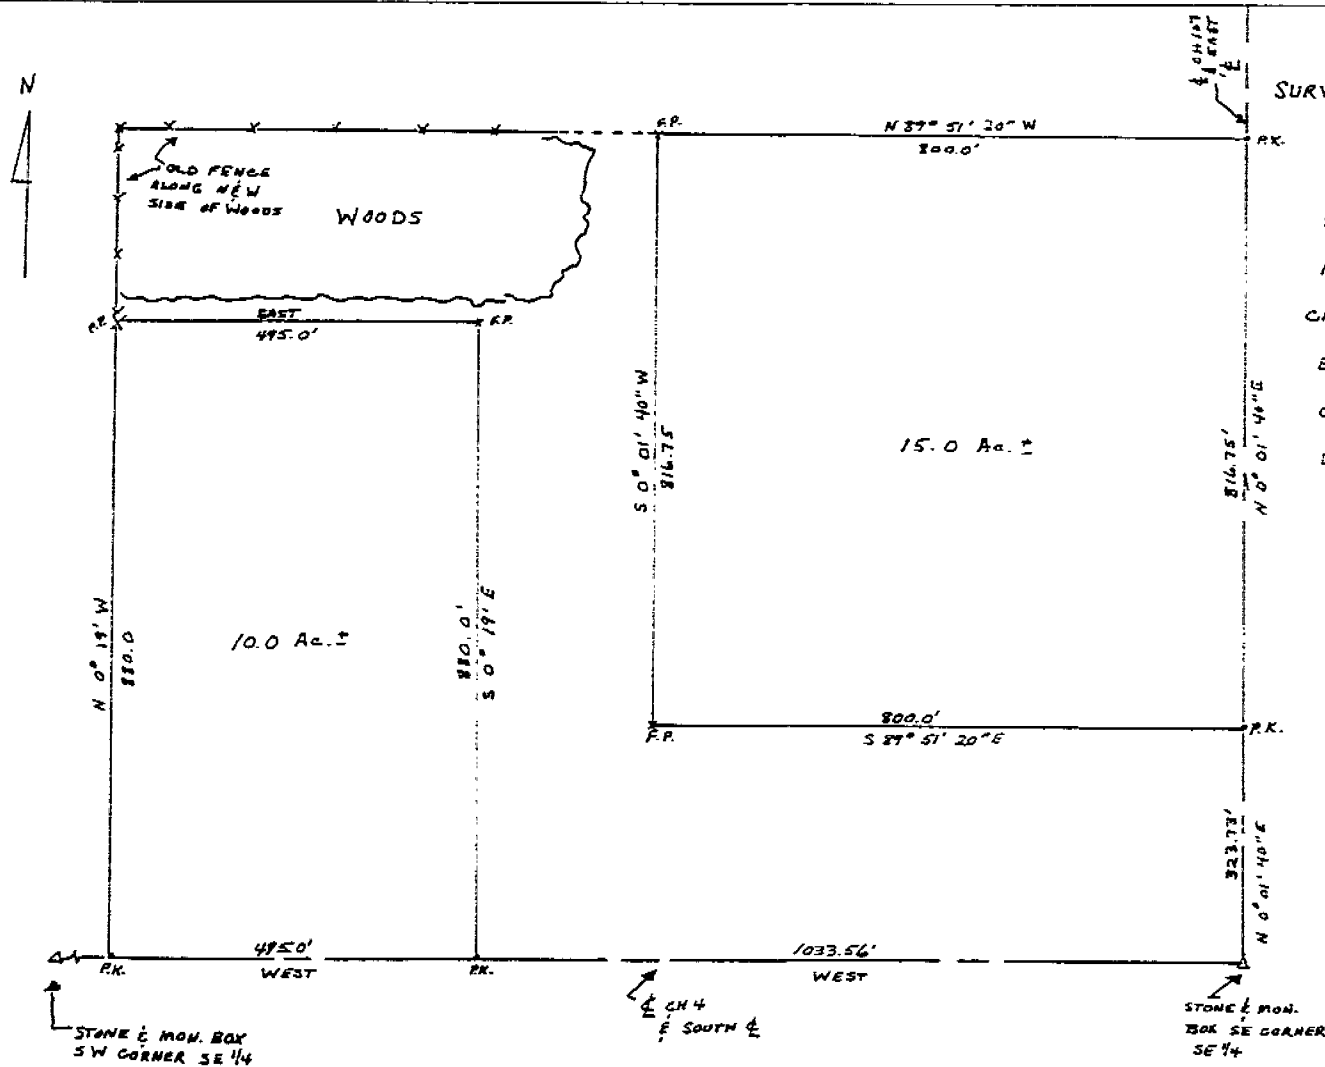

SURVEY FOR R. GOTTFRIED

SCALE 1" = 200'

PT. SE 1/4 SEC. 36, T. 13, R. 13E

CRAWFORD TWP. WYANDOT CO., O.

BY CHAS. F. ROLLINS, JR.

OHIO REG. SURV. NO. 4485

DATE MAY 12, 1978


NOTE: ALL BEARINGS ARE
RELATIVE TO THE SOUTH SECTION
LINE ASSUMED EAST

SALEM
2-2-13

VOL. 5 — PG. 527

TAX MAP COPY

SURVEY NR. 1356

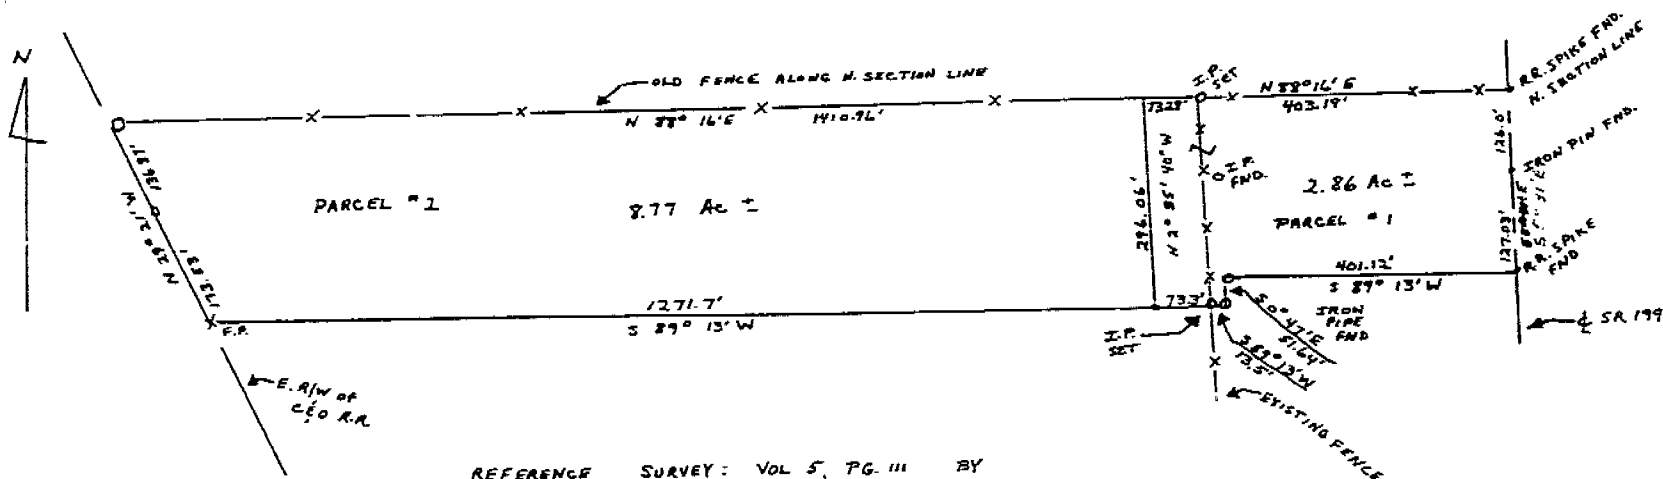

REFERENCE SURVEY: VOL 5, PG. 111 BY
J.B. WEININGER SEPT. 1973

SURVEY FOR LAWRENCE WEATHERHOLTZ

SCALE 1" = 200'

PT NW 1/4 SEC. 2, T 2 S, R 13 E

SALEM TWP. WYANDOT CO., O.

BY CHAS. F. ROLLINS, JR.

OHIO REG. SURV. NO. 4485

DATE MAY 12, 1978