

SURVEY FOR:

Mildred Sweigard & KARL McCULLOUGH

0 100 200 300
SCALE 1 INCH = 100 FT.

• 2" SPIKE
• 3/4" PERSONALIZED PIPE
PT. SE 1/4
SEC. 2
T. 2 S., R. 13 E.
TWP.: SALEM
COUNTY: WYANDOT
OHIO

SURVEY NO. 2265



RECORDED 4-14 1982

3 SURVEY RECORD VOL 6 PAGE 2

MRH

TAX MAP DEPT. WY/NDOT CO. ENGR.

NORTH

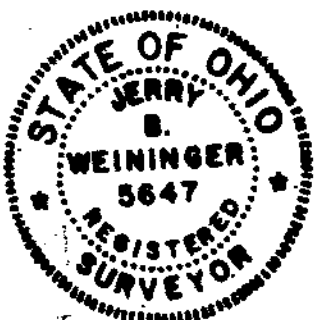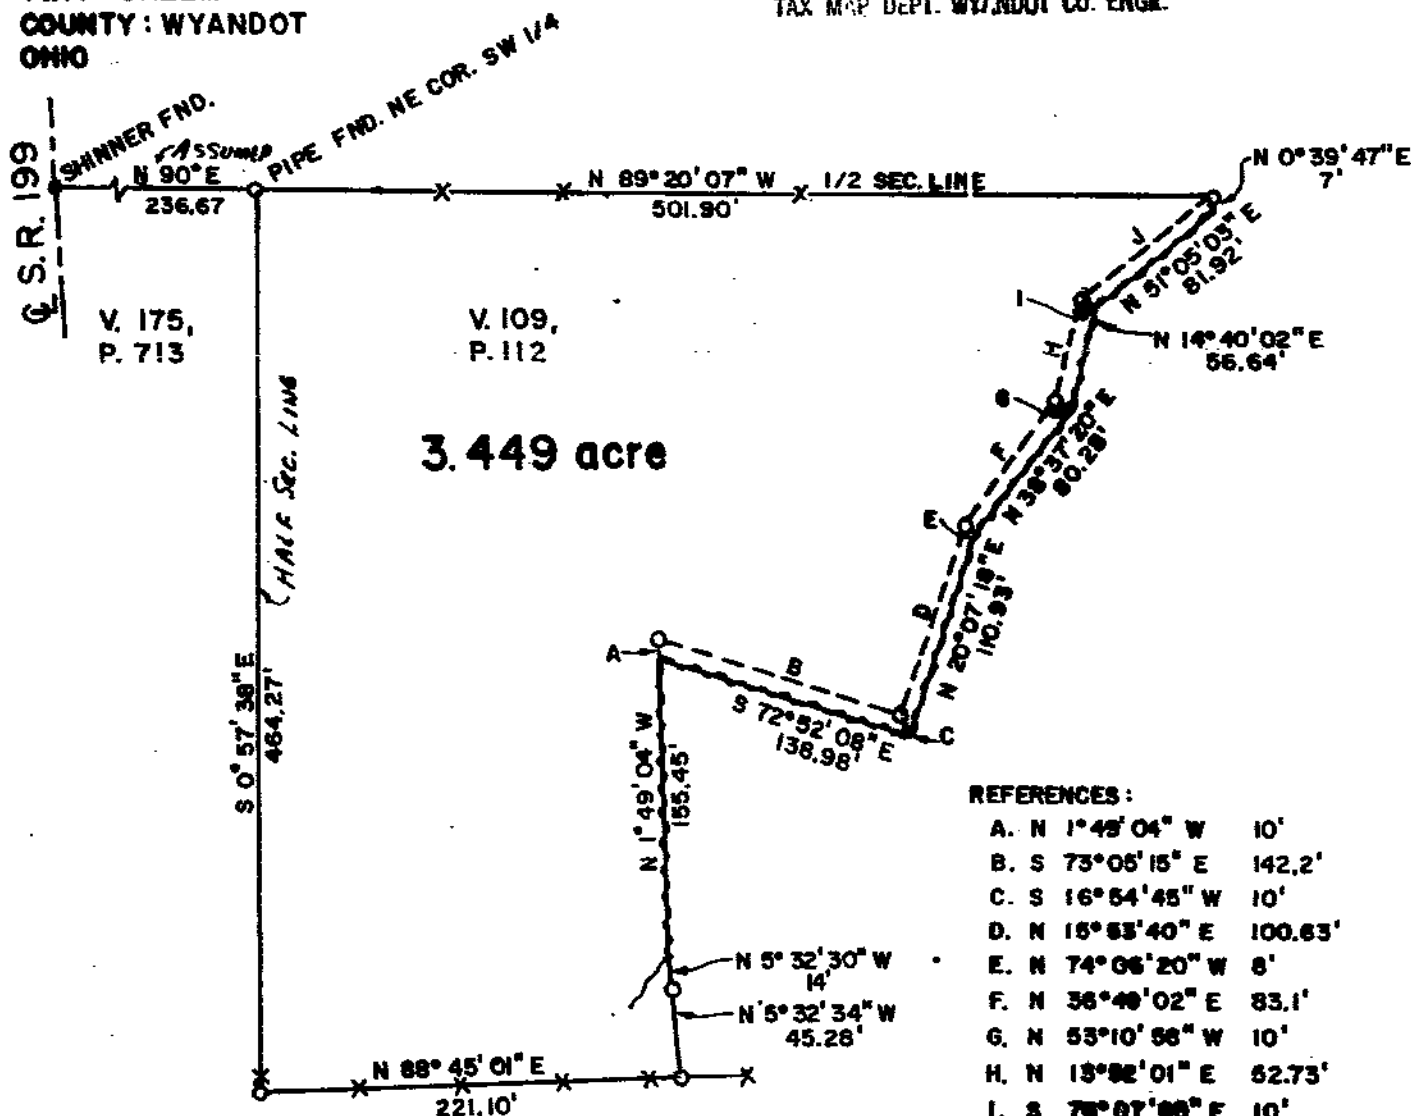

I Hereby Certify The Above Plat To Be True & Correct According To A Survey.

Made this APRIL, 1982

At the Registered Surveyor No. 5647.

By Jerry B. Weininger