


VOL 6
PG. 7

TAX MAP COPY

PLAT OF SURVEY
TYMOCHTEE TOWNSHIP
WYANDOT COUNTY


PART SE QUARTER, SECTION 31
SCALE: 1" = 60' TOWNSHIP 1S RANGE 14E

PERFORMED BY ORDER OF Diamond Savings & Loan

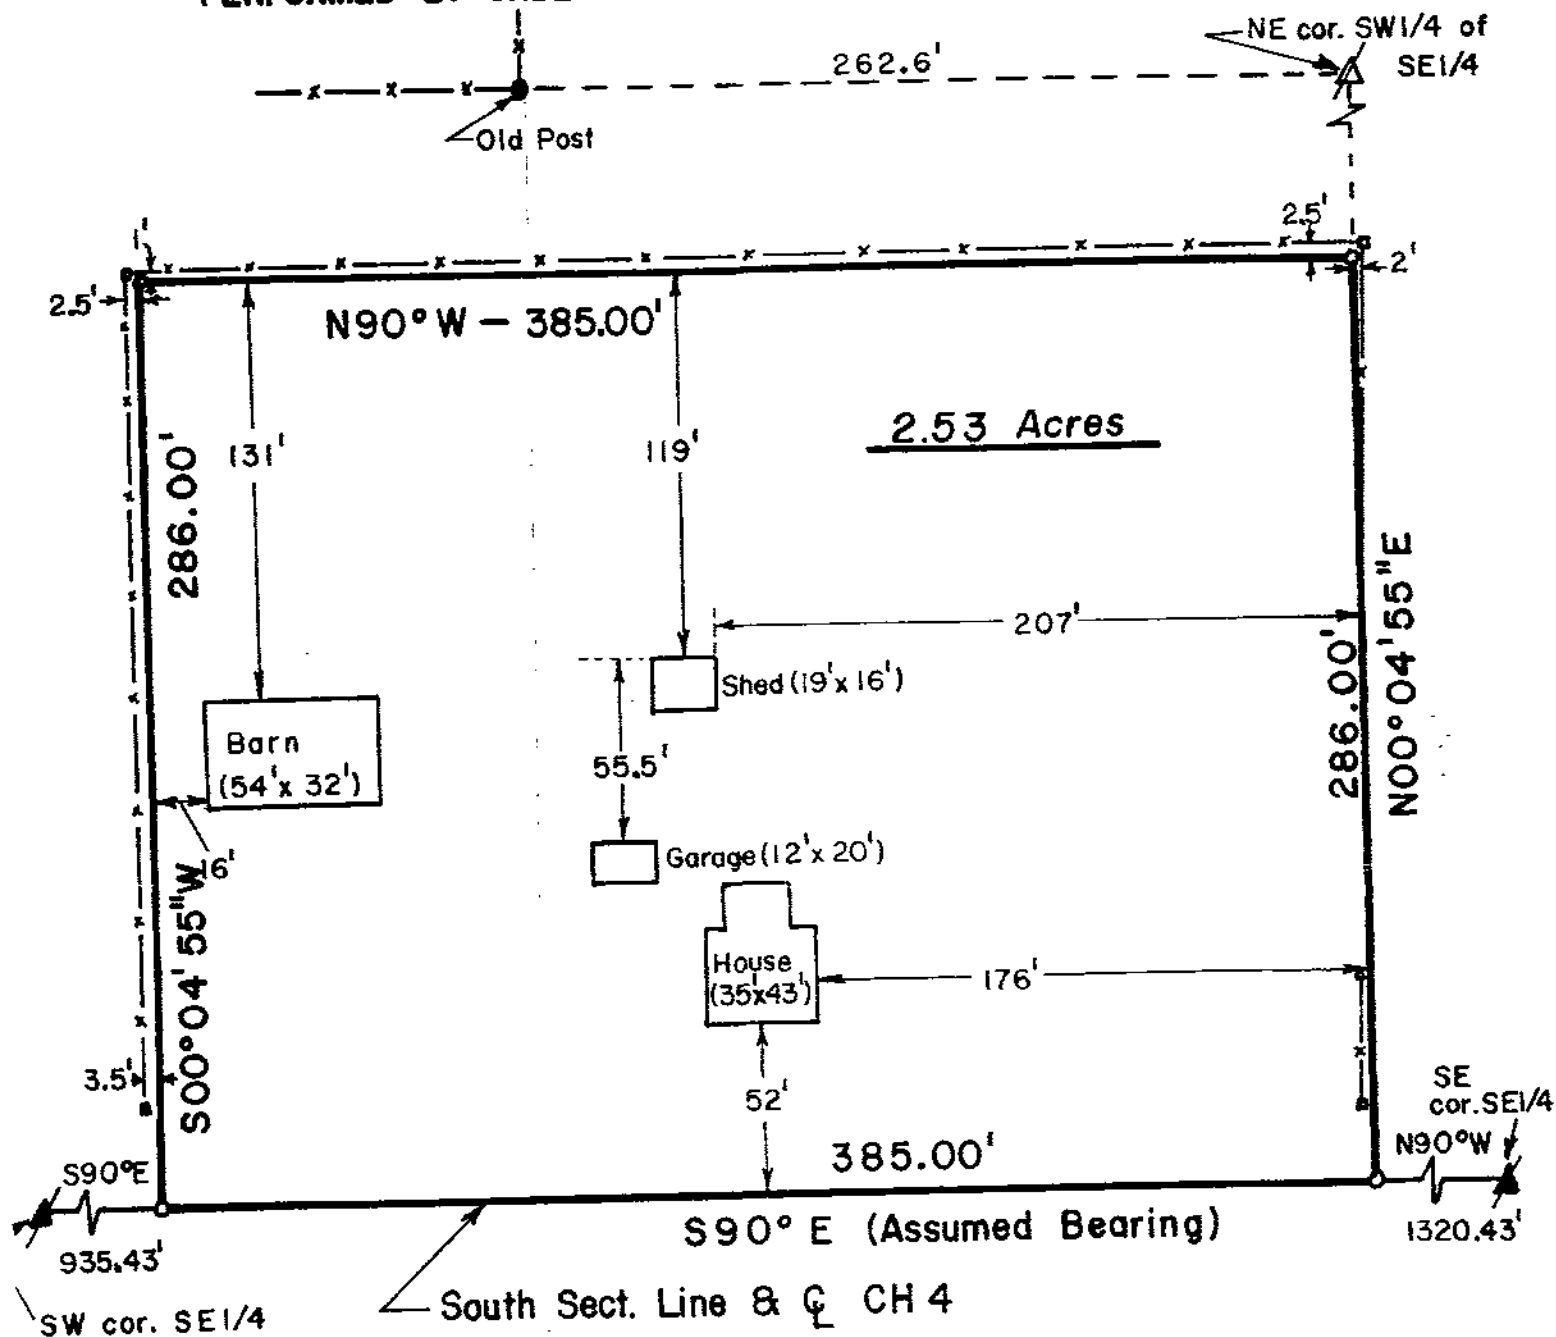

- ▲ - Stone & Mon. Box Fnd.
- △ - Stone Fnd.
- - 5/8" Dia. Reinforcing Rod Set with cap

SCALE: 1" = 60'

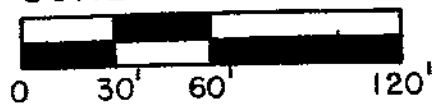

REFERENCES: DEED BOOK VOL. 150 PAGE 98

SURVEY REC. VOL. 1 PAGE 80
 " " VOL. 3 PAGE 227
 " " VOL. 3 PAGE 336

SURVEY NO. 2260

RECORDED 5-3 1982

IN SURVEY FORM NO. 6 PAGE 7

M. R. M.

I CERTIFY THE ABOVE SURVEY TO
BE CORRECT TO THE BEST OF MY
KNOWLEDGE

James L. Morris

JAMES A. MORRIS
REG. SUR. # 6560 DATE 3 MAY '82

VOL 6 PAGE 7