

OR:



Carey Annex.

● IRON PIN FND.

■ CONC. MON. FND.

TAX MAP COPY

SURVEY NO. 2262

RECORDED 5-24 1982

IN SURVEY RECORD VOL. 6, PAGE 5
M.R.G.


TAX MAP DEPT. WYANDOT CO. ENGR.

NORTH

PT./SEC. SW¹/₄ 15,
SE⁴/₁₆, NE⁴/₂₁, NW⁴/₂₂
T. 1 S., R. 13 E.
TWP.: CRAWFORD
COUNTY: WYANDOT
OHIO

CURVE DATA:

A. R = 3294.18'	B. 3294.18'
L = 381.2'	193.44'
Δ = 6°37'49"	3°21'52"
T = 190.81'	96.75'
C.B. = N 72°53'40" W	N 74°31'38" W
C = 380.99'	193.41'

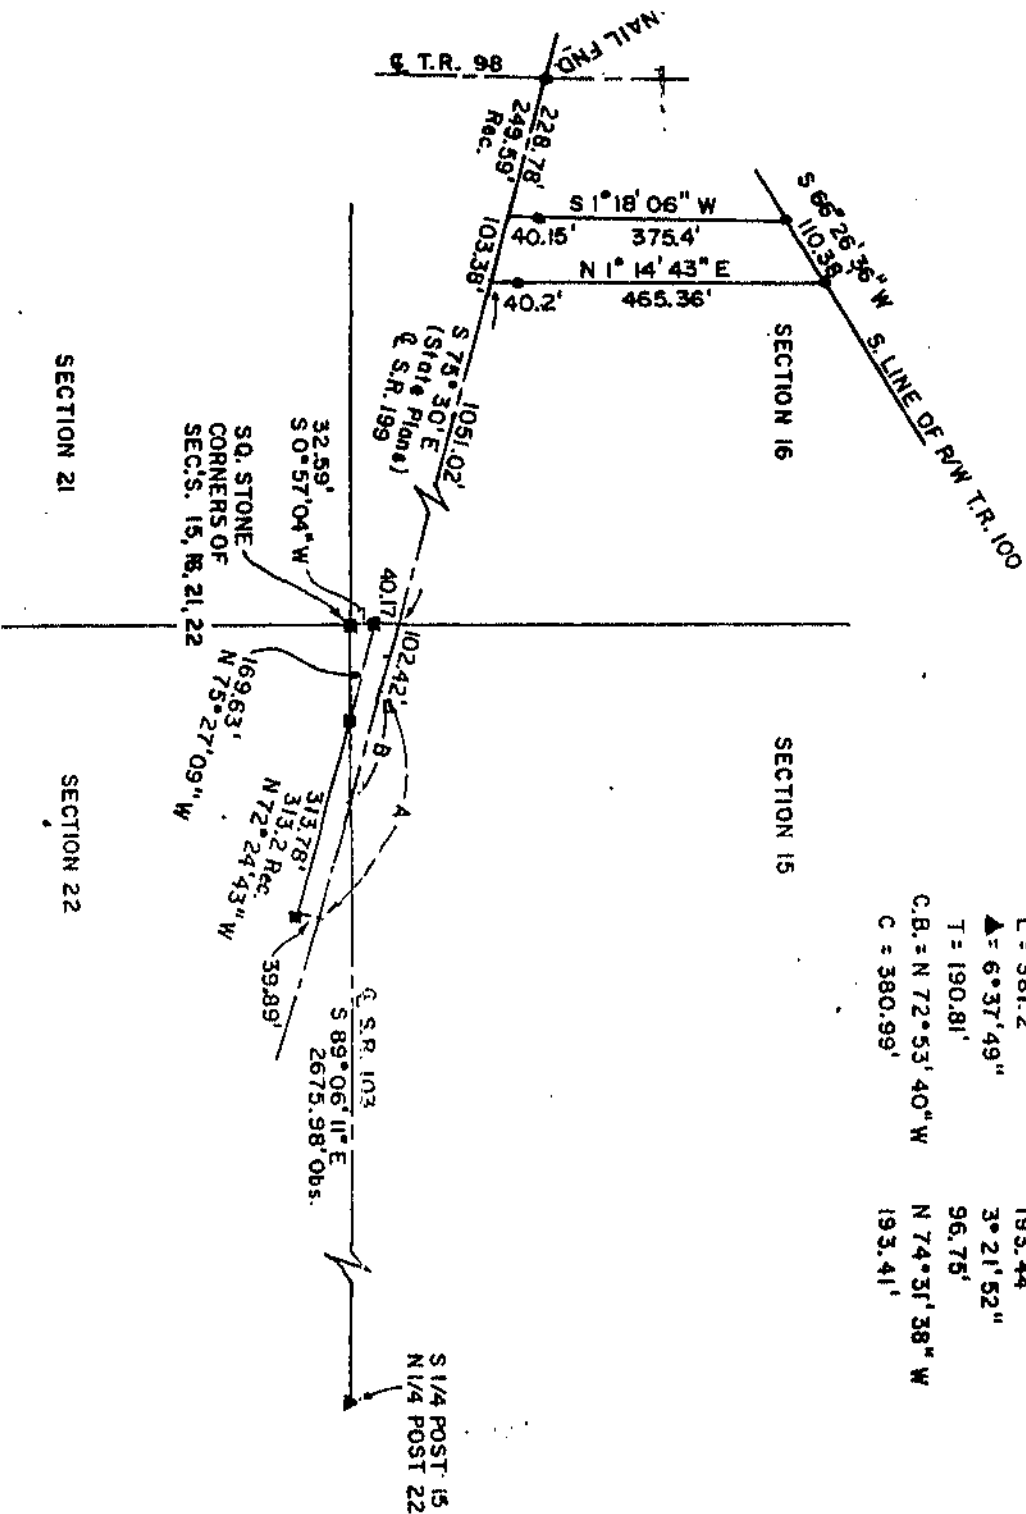

I Hereby Certify The Above Plat To Be True &
Correct According To A Survey.

Witness: April 1982

Ohio Registered Surveyor No. 5647.

By Jerry B. Weininger