

SALEM
07-02-13

VOL 6
PG. 17

TAX MAP COPY

PLAT OF SURVEY


SALEM TOWNSHIP

WYANDOT COUNTY

PART NW QUARTER, SECTION 7

SCALE: 1" = 60' TOWNSHIP 2S RANGE 13E

PERFORMED BY ORDER OF E. Richard Rawlins

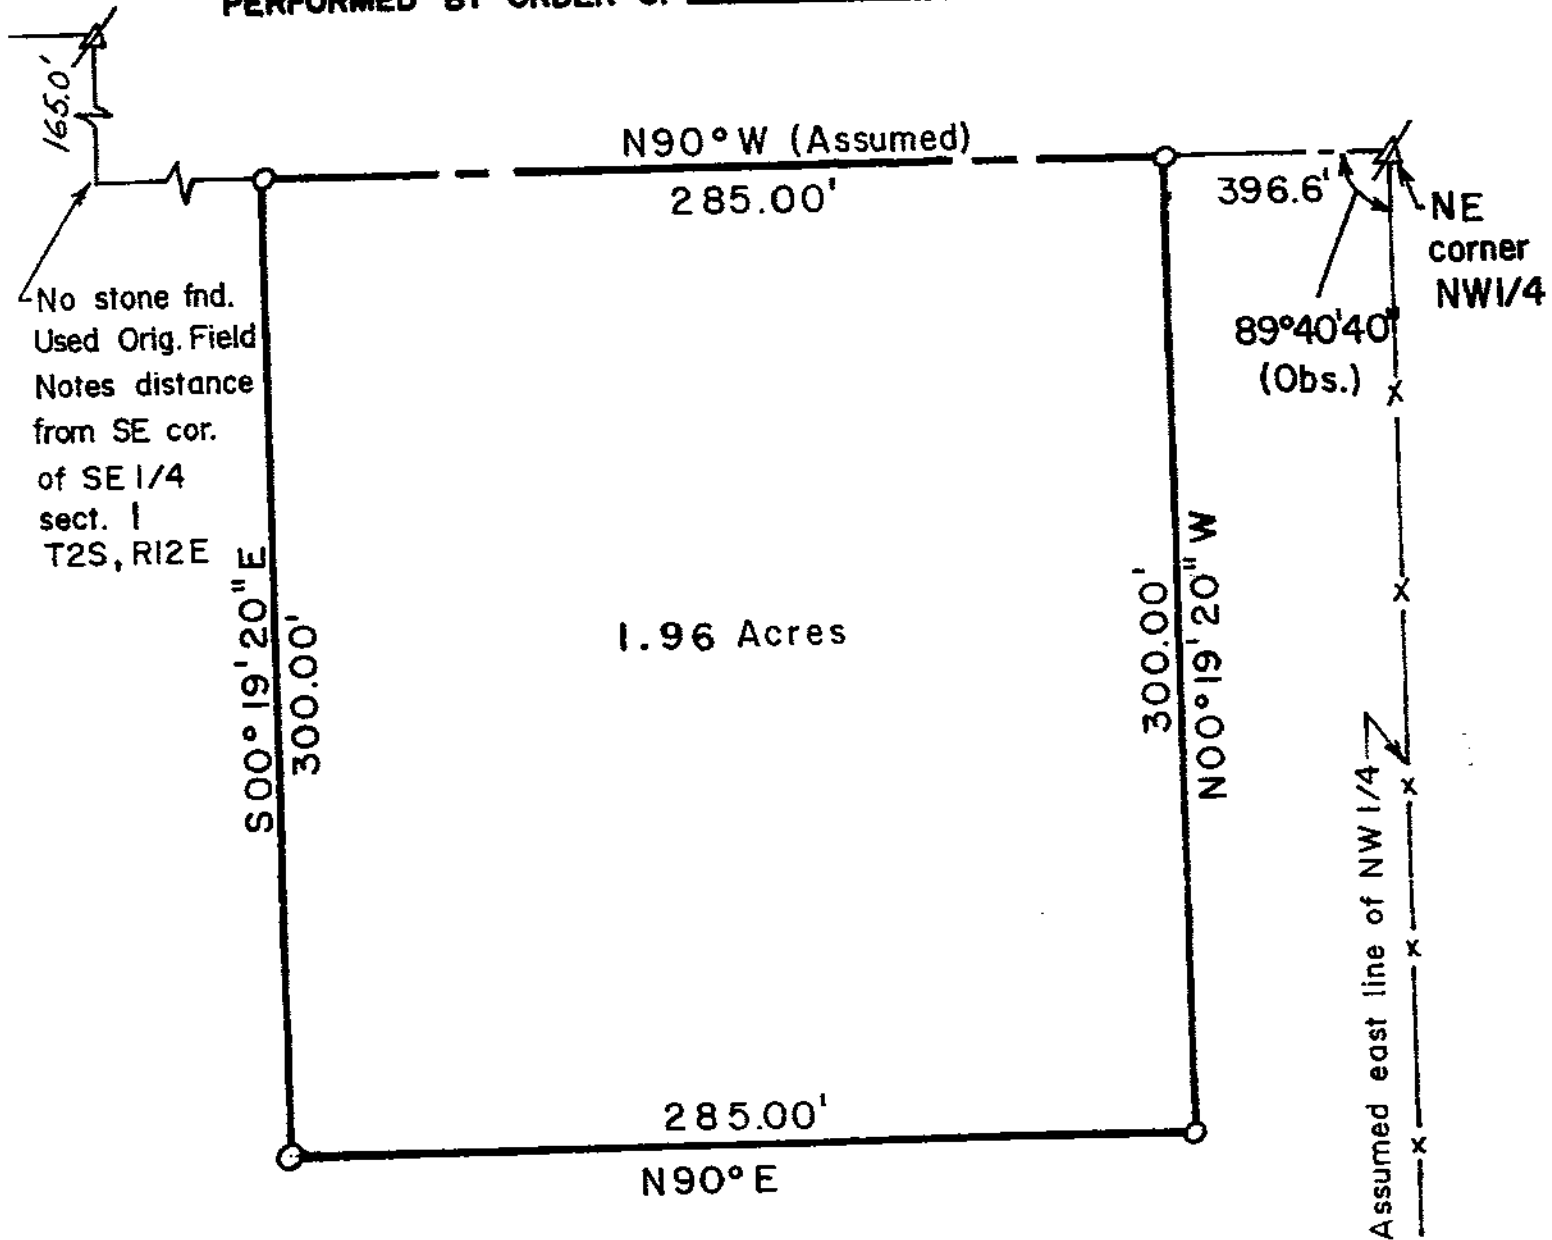

△ - Stone & Mon. Box fnd.
○ - 5/8" Iron Rod with cap set.


—x—x— Existing fence

REF.

D.B. Vol. 175 Pg. 533

D.B. Vol. 138 Pg. 91

Survey Rec. Vol. 3 Pg. 552

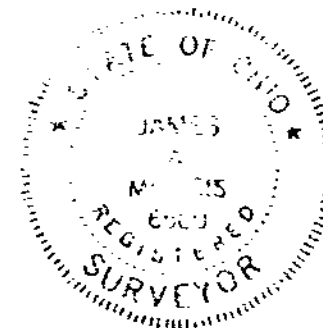

SURVEY NO. 2270

RECORDED 7-6 1982

IN SURVEY RECORD VOL 6 PAGE 17
M R G

TAX MAP DEPT. WYANDOT CO. ENGR.

I CERTIFY THE ABOVE SURVEY TO
BE CORRECT TO THE BEST OF MY
KNOWLEDGE

James A. Morris

JAMES A. MORRIS
REG. SUR. #6560 DATE 25 June '82

VOL. 6 PAGE 17