

CRANE
27-02-14

VOL. 6
PG. 19

TAX MAP COPY

PLAT OF SURVEY


CRANE TOWNSHIP

WYANDOT COUNTY

PART NW QUARTER, SECTION 27

SCALE: As Noted TOWNSHIP 25 RANGE 14E

PERFORMED BY ORDER OF Wayne Rothlisberger

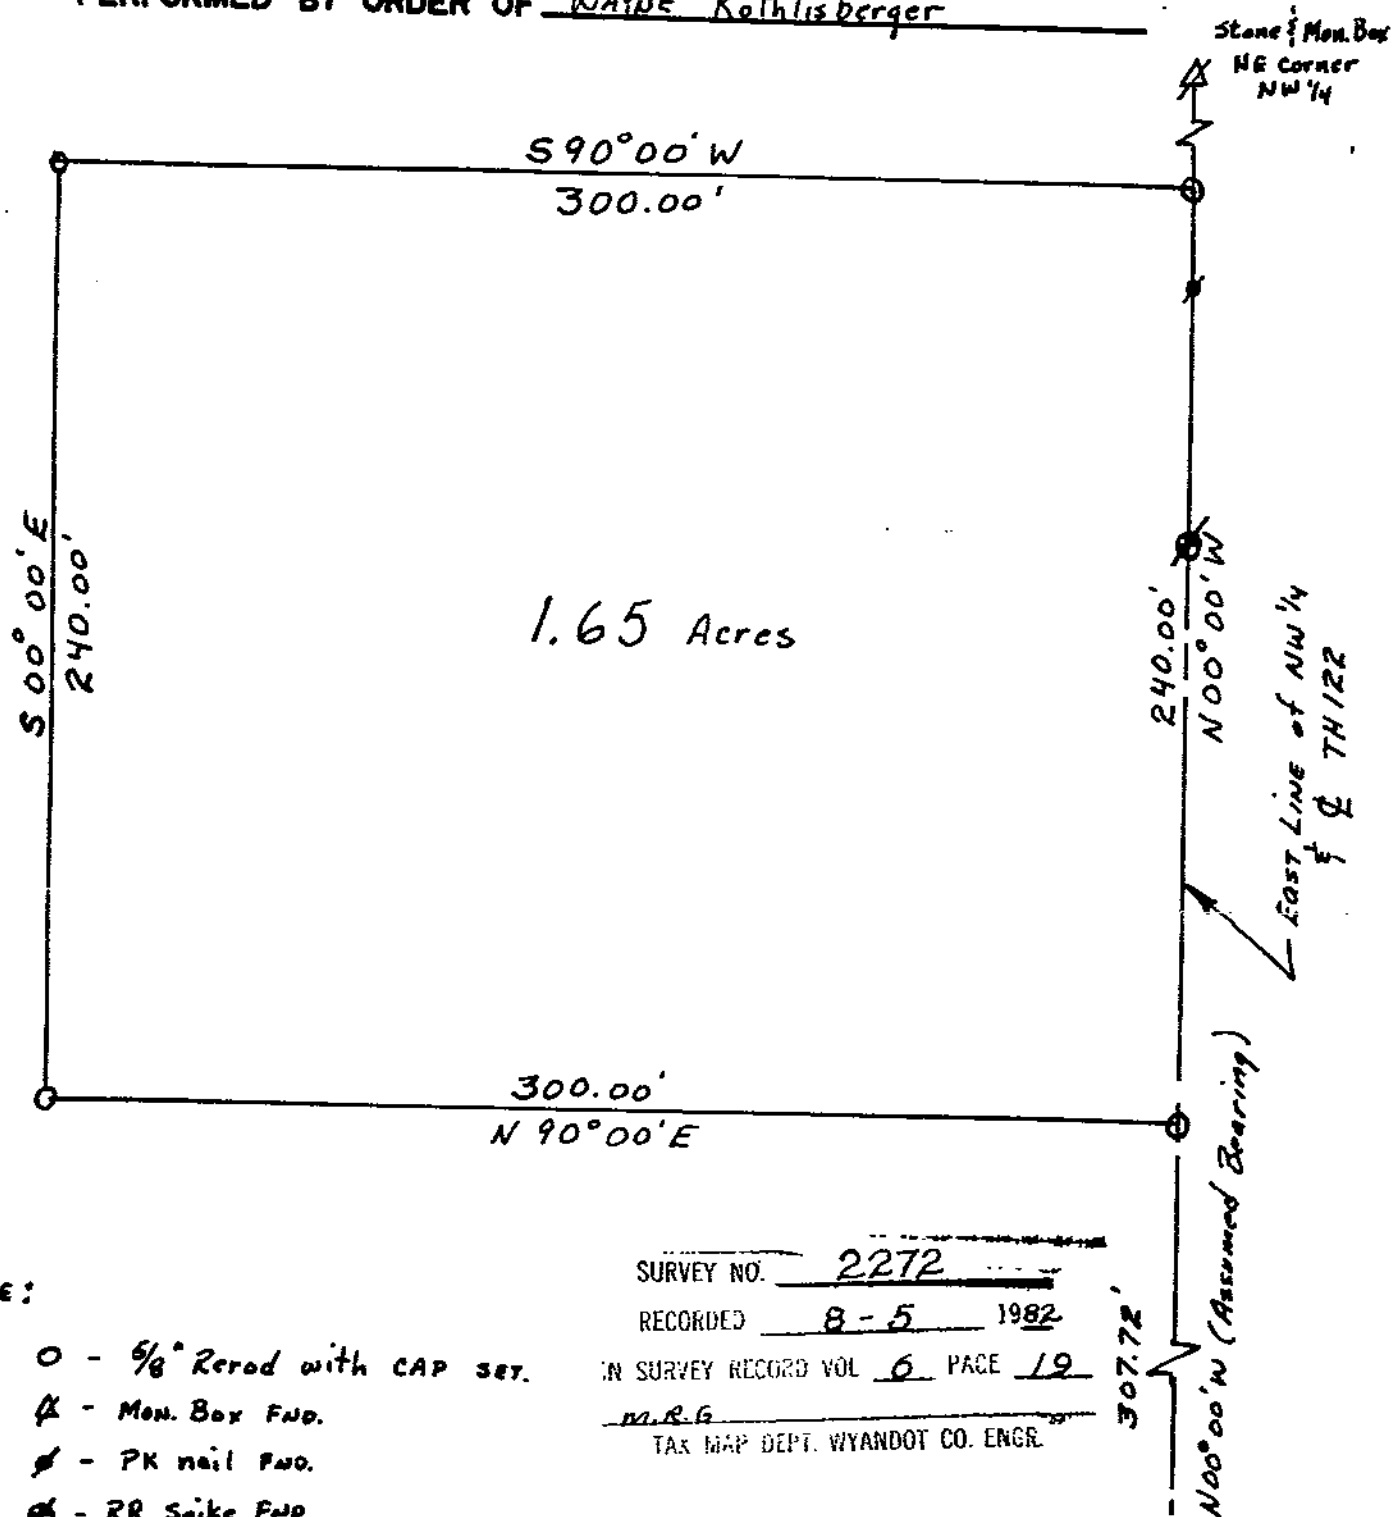


NOTE:

- - 5/8" Rod with CAP SET.
- ⊕ - Mon. Box FND.
- ⊙ - PK nail FND.
- ⊗ - RR Spike FND.

REFERENCES:

Survey Record Volume 5, Page 414

SURVEY NO. 2272
RECORDED 8-5 1982
IN SURVEY RECORD VOL 6 PAGE 19
M.R.G.
TAX MAP DEPT. WYANDOT CO. ENGR.

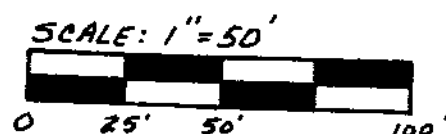

VOL 6 PAGE 19

I CERTIFY THE ABOVE SURVEY TO
BE CORRECT TO THE BEST OF MY
KNOWLEDGE

James A. Morris

JAMES A. MORRIS
REG. SUR. #6560 DATE 2 Aug '82