

TAX MAP COPY

VOLUME 6 -
PAGE 26


SURVEY FOR: David Sniffen, Jr.

0 400 800 1200
SCALE 1 INCH = 400 FT.

• 2" SPIKE
• 3/4" PERSONALIZED PIPE
PT. SE 1/4
SEC. 8
T. 1 S., R. 15 E.
TWP.: SYCAMORE
COUNTY: WYANDOT
OHIO

REF.: DEED VOL. 145 -
PGS. 597 & 604.

SURVEY NO. 2279
RECORDED 9-1 1982
IN SURVEY RECORDED VOL. 6 PAGE 26
TAX MAP DEPT. WYANDOT CO. OHIO

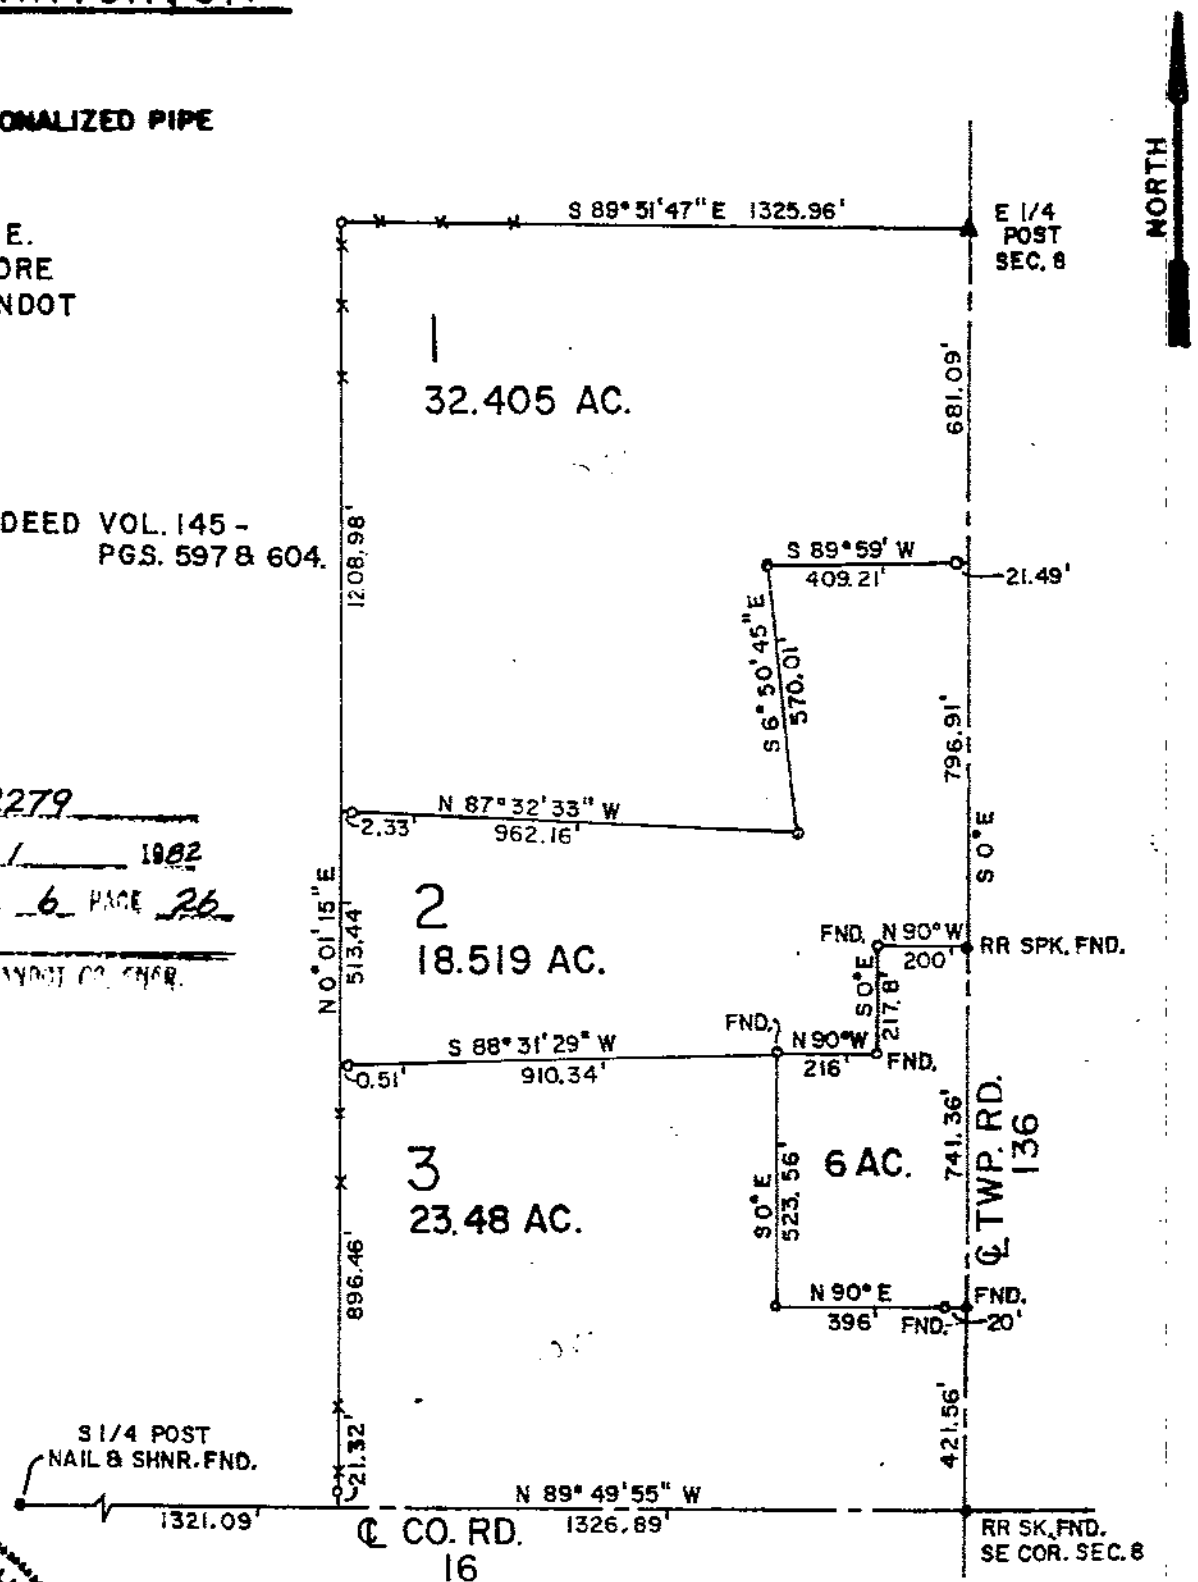

I Hereby Certify The Above Plot To Be True
Correct According To A Survey.
Made in AUGUST, 1982
Ohio Registered Surveyor No. 5647.
By Jerry B. Weininger