




TAX MAP COPY

PLAT OF SURVEY
RIDGE TOWNSHIP
WYANDOT COUNTY

PART NE QUARTER, SECTION 24
SCALE: TOWNSHIP 1S RANGE 12E

PERFORMED BY ORDER OF LEWIS WALTER

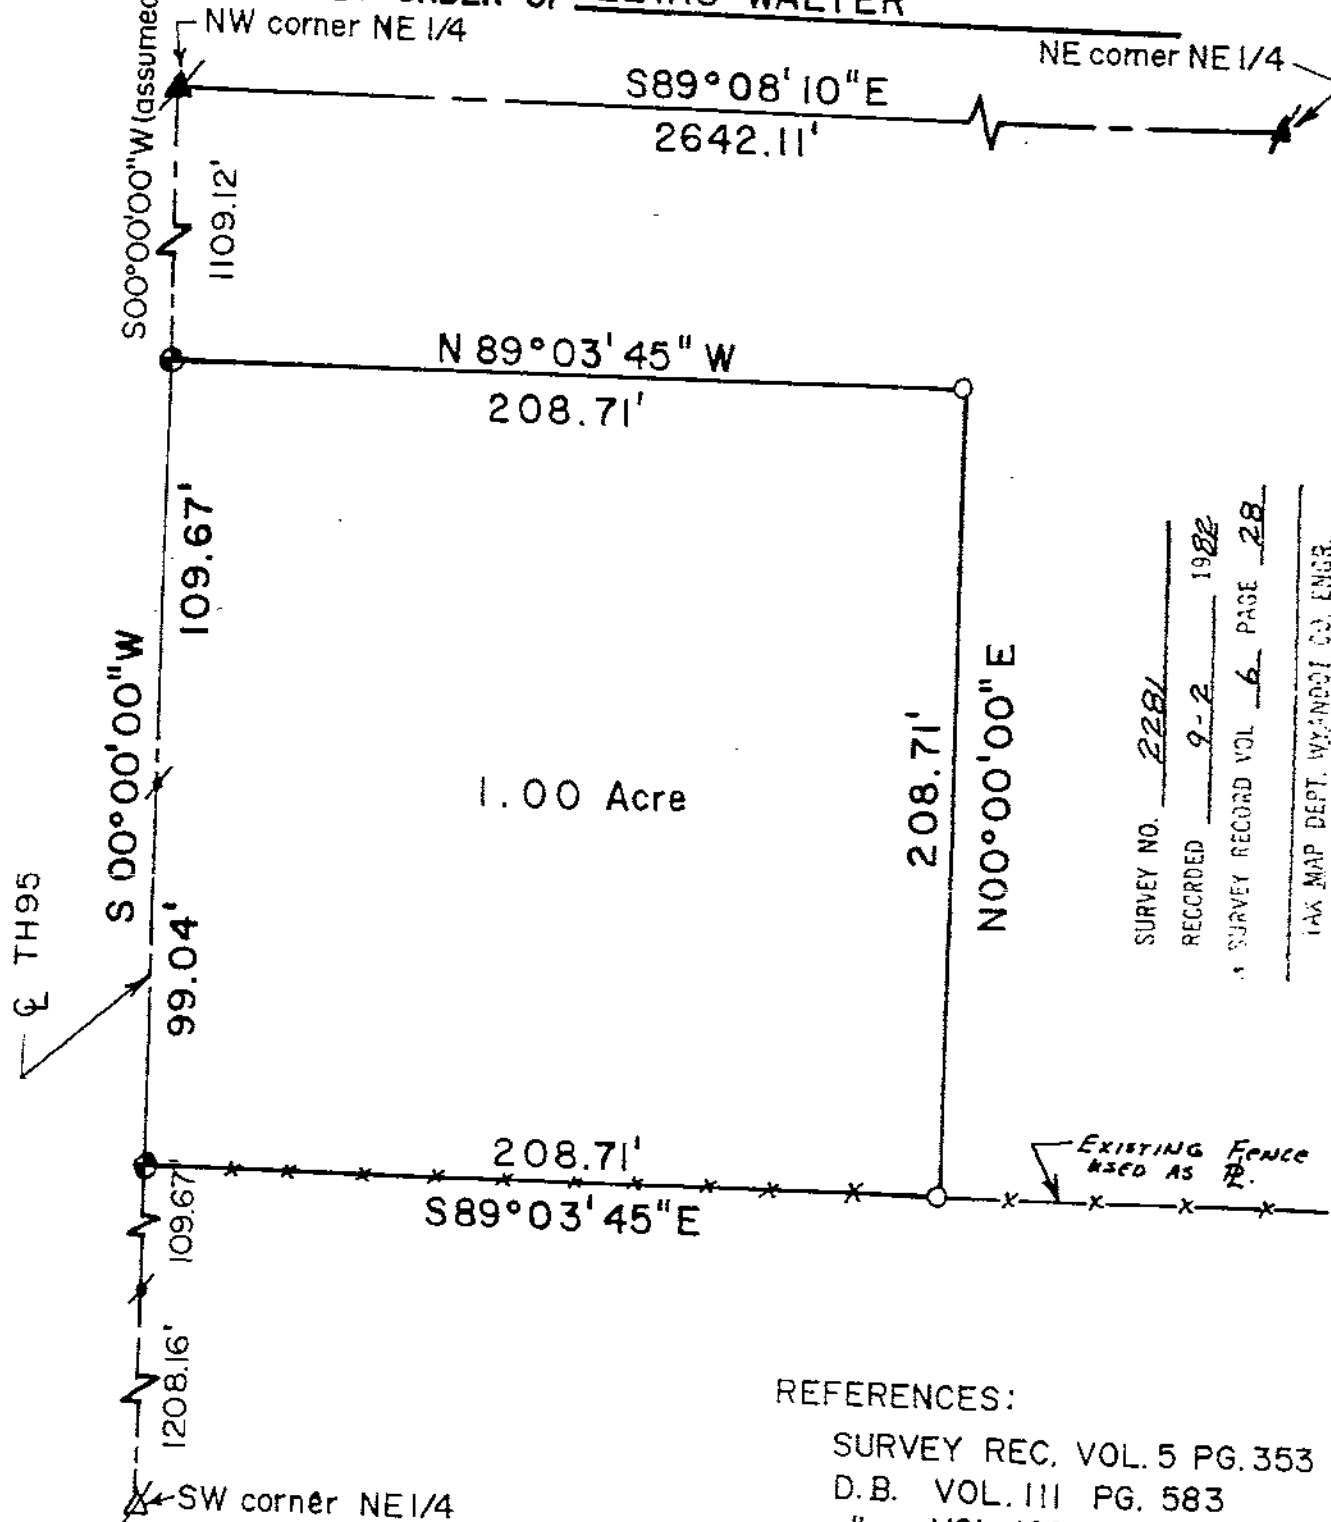



SURVEY NO. 2281
RECORDED 9-2 1982
SURVEY RECORD VOL 6 PAGE 28
TAX MAP DEPT. WYANDOT CO. ENGR.

REFERENCES:

SURVEY REC. VOL. 5 PG. 353
D.B. VOL. III PG. 583
" VOL. 122 PG. 567
" VOL. 159 PG. 483

NOTE:

- - RR SPIKE SET
- - 5/8" RE-ROD (with cap) SET
- ✱ - PK NAIL FND.
- ✱ - STONE FND.
- ✱ - STONE & MON. BOX FND.

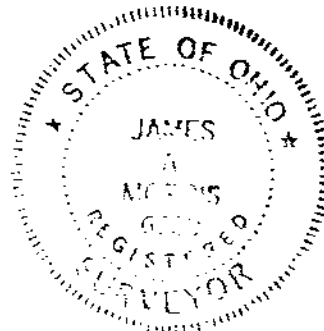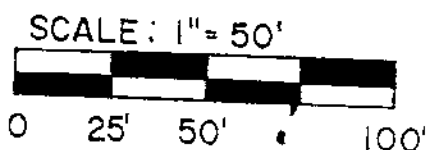

I CERTIFY THE ABOVE SURVEY TO
BE CORRECT TO THE BEST OF MY
KNOWLEDGE

James A. Morris
JAMES A. MORRIS
REG. SUR. # 6560
31 Aug '82