


PERFORMED BY ORDER OF ROBT. CREAMER

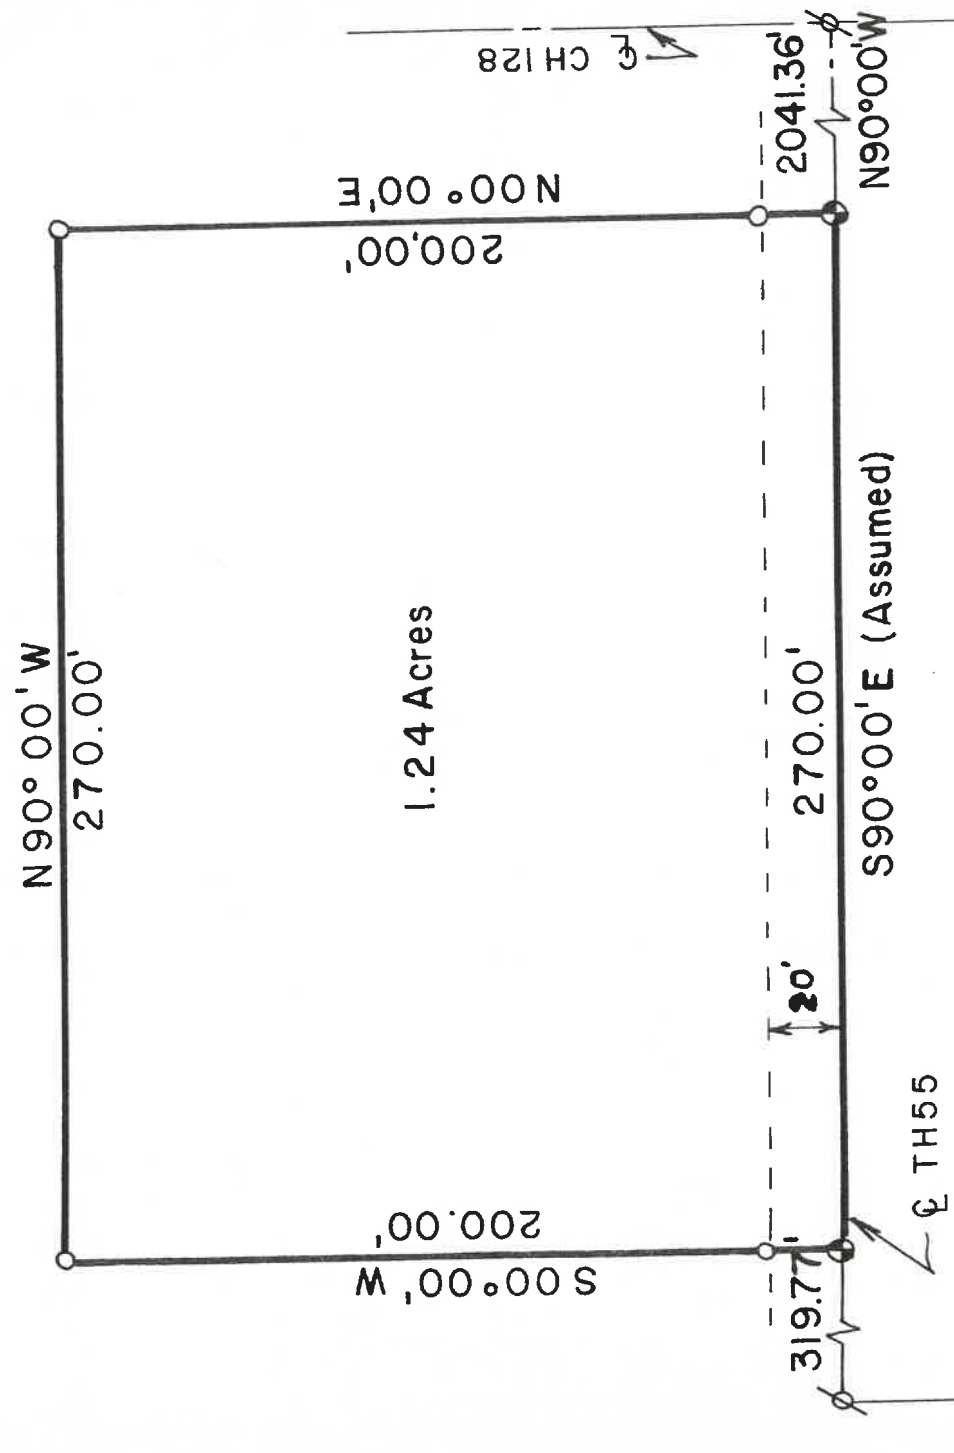

SURVEY NO. 2285
RECORDED 9-15 1982
IN SURVEY RECORD VOL 6 PAGE 32

TAX MAP DEPT. WYANDOT CO. ENGR.

NOTES:

- Ø ~ IRON ROD FND
- ~ R.R. SPIKE SET
- ~ 5/8" RE-ROD(with cap) SET

SCALE: 1" = 50'



REFERENCES:

DEED BOOK VOL. 135 PG. 497
" " VOL. 177 PG. 248
(This deed obviously is in error-used existing lot lines as occupied.)



I CERTIFY THE ABOVE SURVEY TO BE CORRECT TO THE BEST OF MY KNOWLEDGE

James A. Morris

JAMES A. MORRIS
REG. SUR. # 6560 DATE 13 11