


**TOZZER ASSOCIATES, INC.**  
CONSULTING  
CIVIL ENGINEERS & SURVEYORS  
300 CLOVER AVE. PHONE 66-0000  
MARION OHIO

CARL H. TOEGER  
REGISTERED PROFESSIONAL  
SURVEYOR NO. 316 - SURVEYOR NO. 348  
LEGAL DESCRIPTION  
PARCELS 1 & 2  
BEING PART OF THE SW.  
1/4 SECTION 15, T-3-S,  
R-12-E, JACKSON TWP.,  
WYANDOT COUNTY, OHIO

JACK C. TOZZER  
REGISTERED PROFESSIONAL  
CIVIL ENGINEER NO. 18327 SURVEYOR NO. 3592  
**Scale 1" = 100' APRIL 1983**  
"M" Denotes Approval  
Metrol Survey Marker  
2-2 SET RR SPIKE

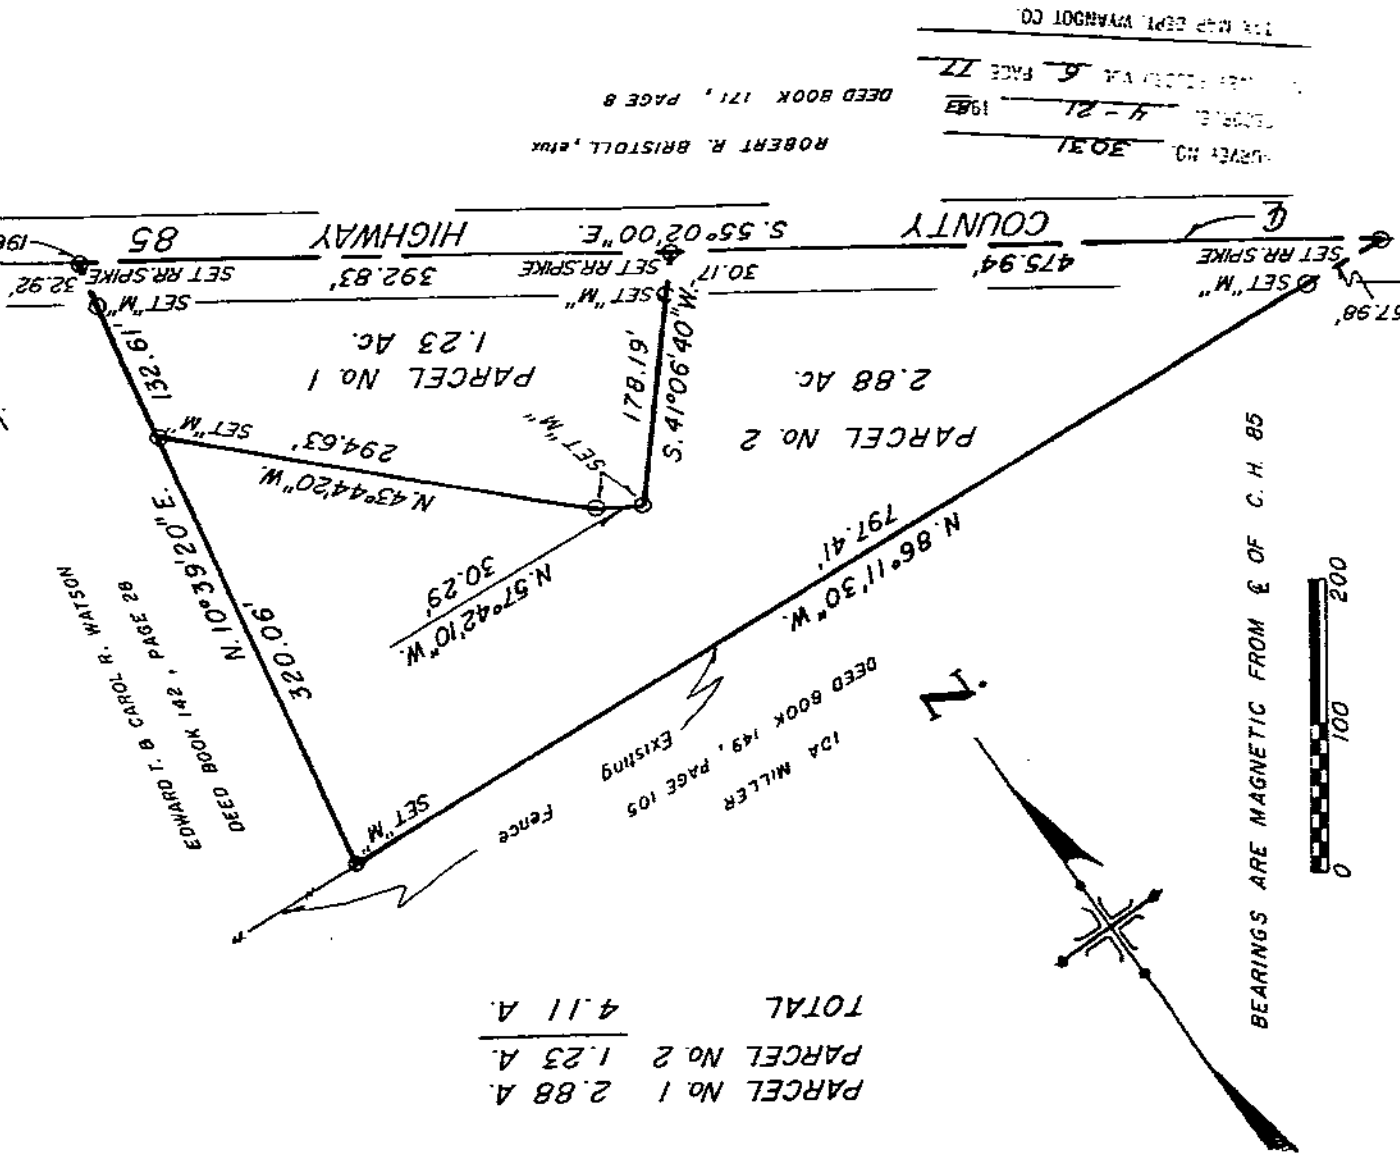

We hereby certify that the foregoing drawing was prepared from an actual survey of the premises and correctly shows the location of the boundaries thereof.

BY Paul D. Torgue  
REGISTERED SURVIVOR

VOL. 6 PAGE 77