

Subject KERRY Kirby
Section Township
County WYANDOT, Ohio

SYCAMORE TOWNSHIP
VILLAGE OF SYCAMORE

VOL. 6,
PG. 88

BEING A PARCEL OF LAND SITUATED IN THE WEST PART OF LOTS 54, 55, AND 56 OF THE VILLAGE OF SOUTH SYCAMORE, NOW SYCAMORE, WYANDOT COUNTY, OHIO.


0 50 100 150
SCALE ONE INCH:50'

SURVEY NO. 3093

RECORDED 5/13 1983

IN SURVEY RECORD VOL 6 PAGE 88

TAX MAP DEPT WYANDOT CO.

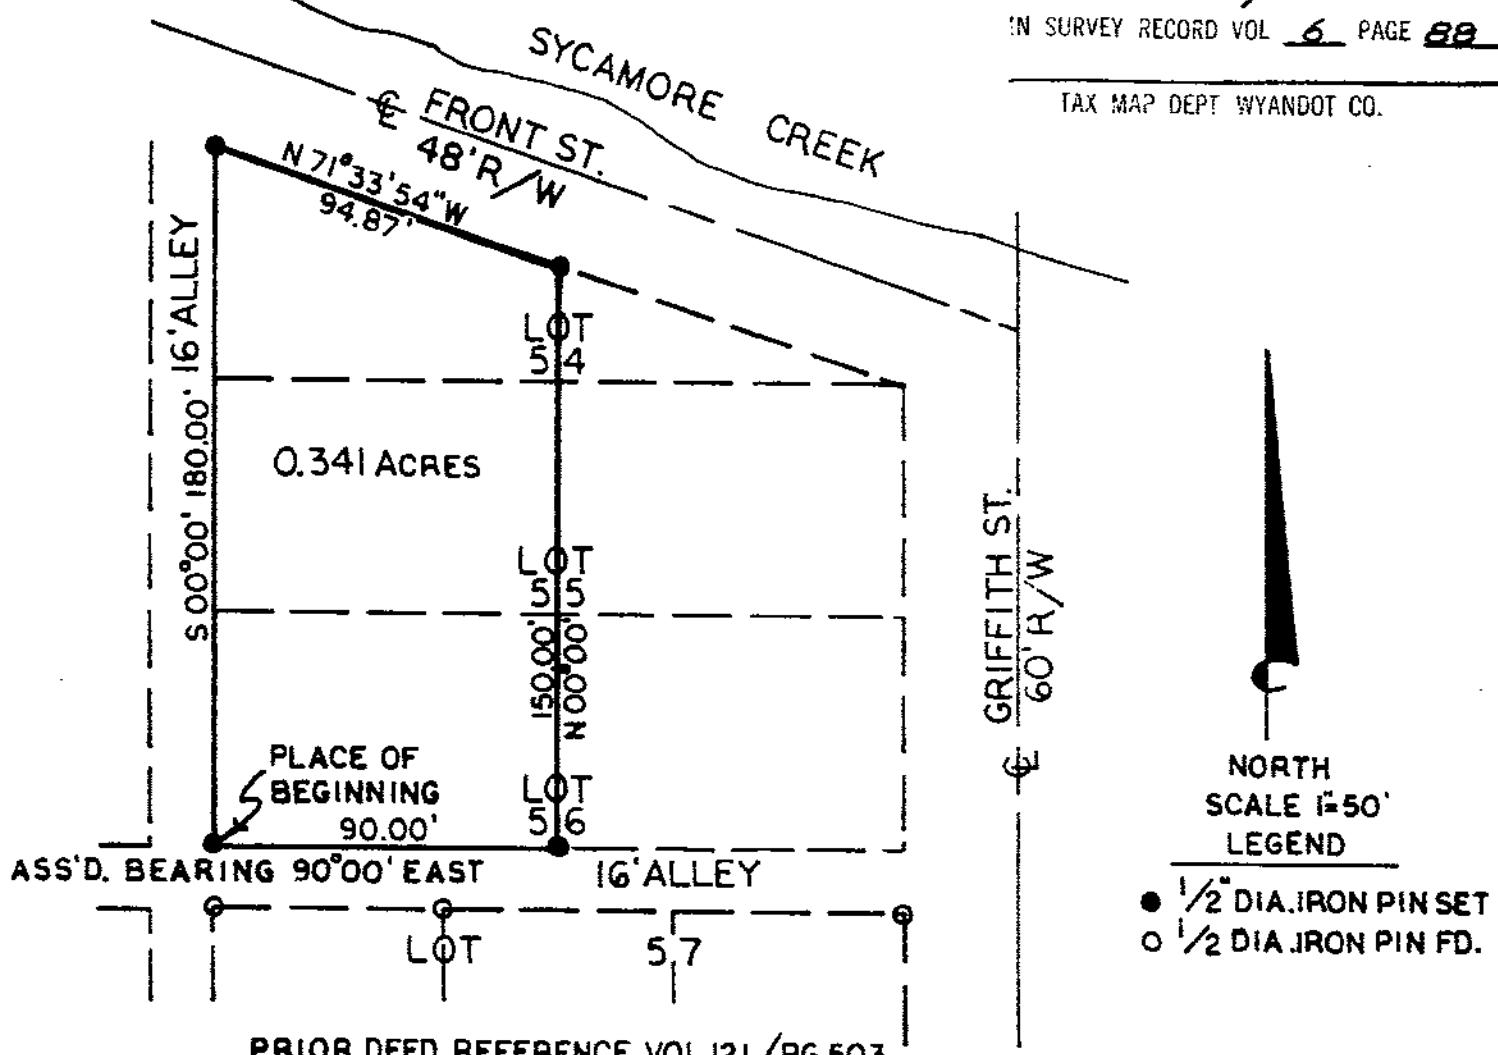

I CERTIFY THE DATA ON THIS PLAT TO BE CORRECT.

H. E. Kirby

REG. SURVEYOR 5339

4-19-83

DATE