


PLAT OF SURVEY FOR
LON SPRADLIN

INLOT 2 AND 5 RODS, MORE OR LESS, OFF THE SOUTH END OF INLOT 1 OF GOODBREAD, WELSH, AND DOMBAUGH'S ADDITION TO THE VILLAGE OF NEVADA, ALONG WITH PART OF THE EAST HALF OF THE NORTHEAST QUARTER OF SECTION 4, TOWNSHIP 3 SOUTH, RANGE 15 EAST OF WYANDOT COUNTY, OHIO.

ANTRIM TOWNSHIP
4-3-15

VILLAGE OF NEVADA
VOL. 6, PG. 103

GOODBREAD, WELSH, & DOMBAUGH'S ADDITION

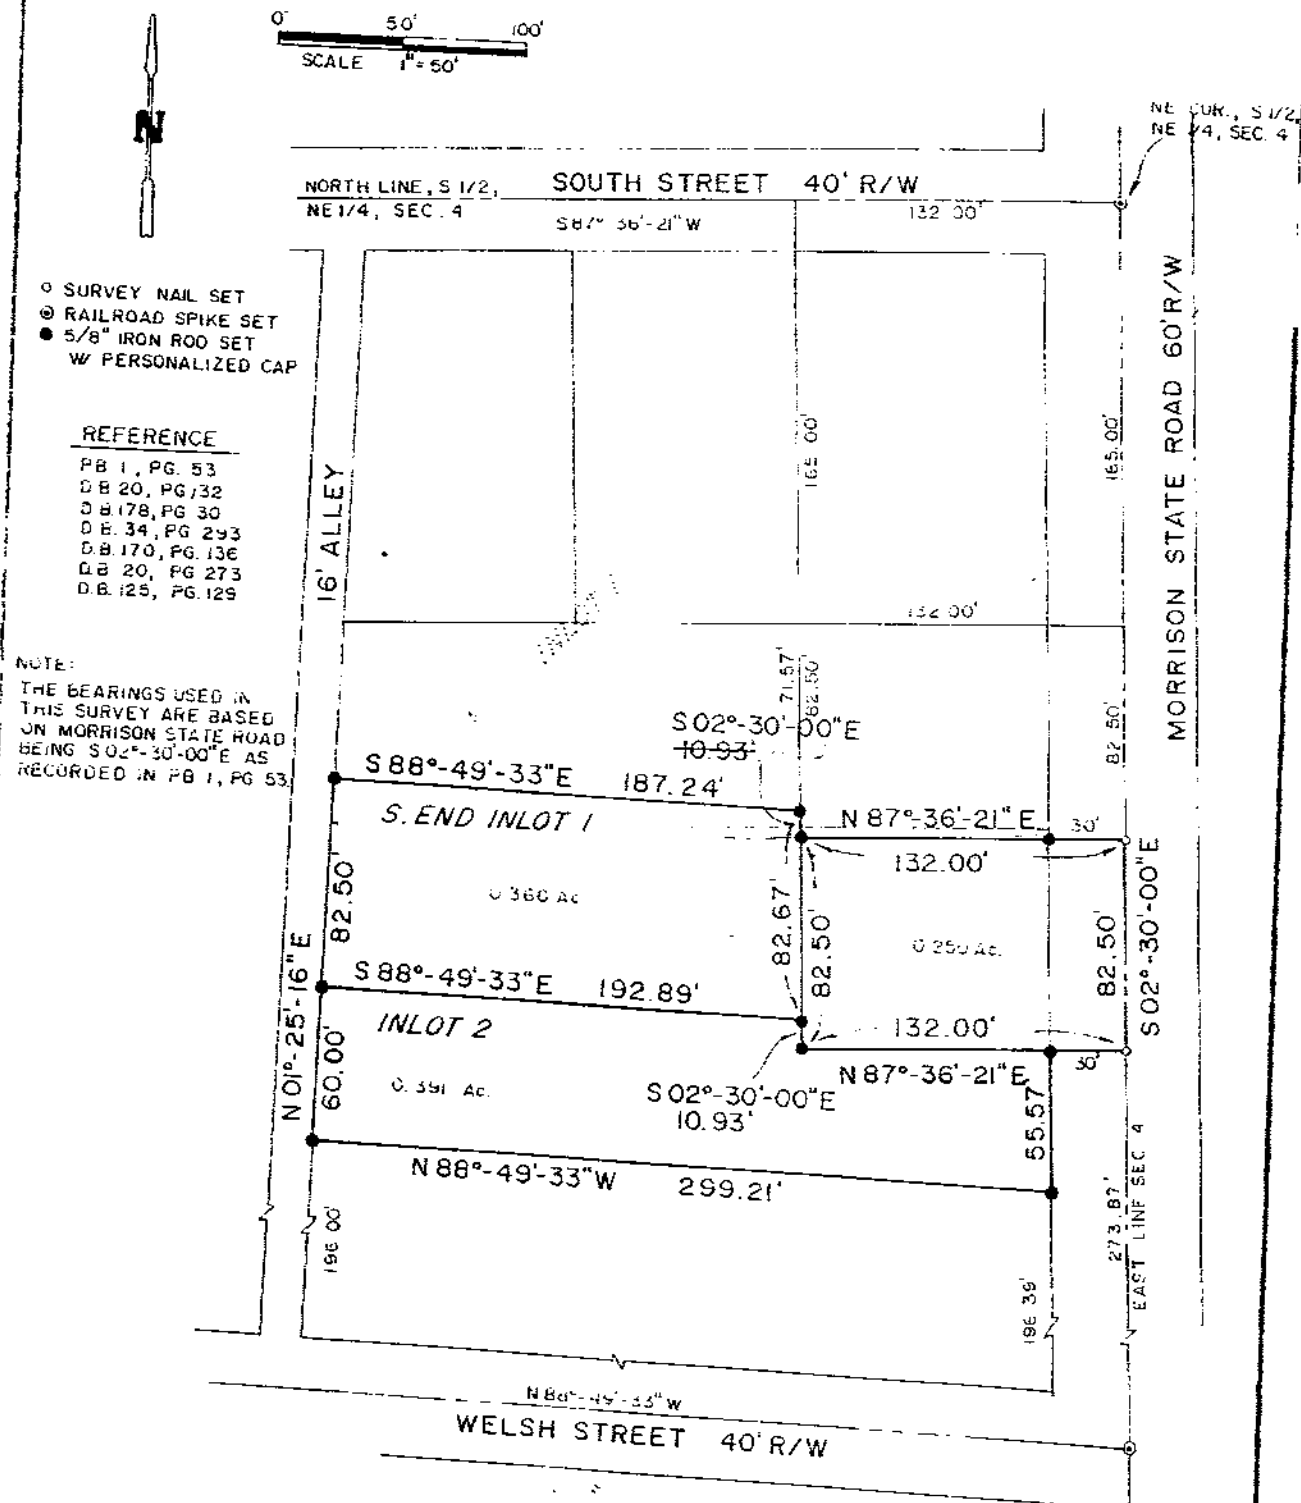

... 7061 ...
 ... 9-8 ... 183 ...
 ... 6 ... 103 ...
 ... 100 ...



RYAN, J. P.
 ROBERT LYNN MAKEEVER
 REGISTERED SURVEYOR NO 6828
 AUGUST 18, 1963