


PLAT OF SURVEY FOR
DALE MILLER

SITUATED IN THE CITY OF UPPER SANDUSKY, COUNTY OF WYANDOT, STATE OF OHIO AND BEING PART OF THE SOUTHWEST QUARTER OF SECTION 29, TOWNSHIP 2 SOUTH, RANGE 14 EAST.

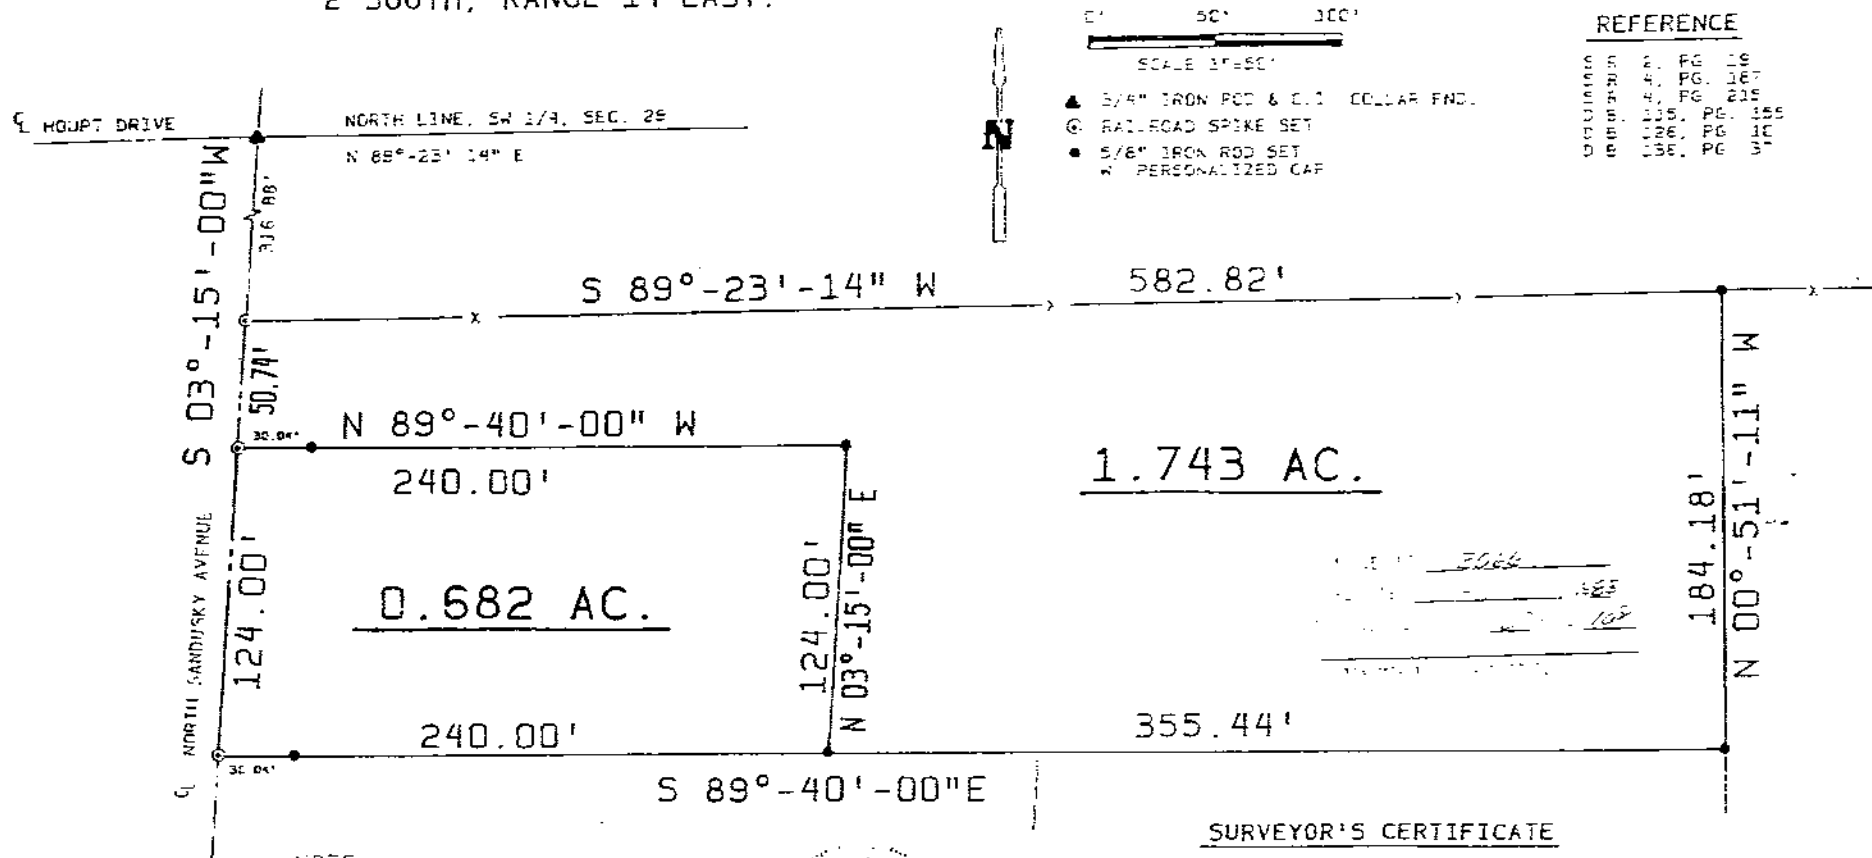

NOTE

THE BEARINGS USED IN THIS SURVEY ARE BASED ON THE BEARING OF NORTH SANDUSKY AVENUE BEING S 03°-15'-00" W AS FOUND IN S.R. 2, PG. 15. ALL OTHER BEARINGS WERE THEN CALCULATED FROM FIELD ANGLES.



SURVEYOR'S CERTIFICATE

THE UNDERSIGNED HEREBY CERTIFIES TO DALE MILLER THAT THE DRAWING HEREIN IS REPRESENTATIVE OF A TRUE AND ACCURATE SURVEY PERFORMED BY MYSELF IN ACCORDANCE WITH THE "MINIMUM" STANDARDS FOR BOUNDARY SURVEYS IN THE STATE OF OHIO AND THAT ALL INFORMATION SHOWN IS TRUE AND CORRECT TO THE BEST OF MY KNOWLEDGE AND BELIEF.

Robert Lyn Makeever
ROBERT LYN MAKEEVER, P.E., P.S.
REGISTERED SURVEYOR NO. 6626
DATE: OCTOBER 17, 1963