


PLAT OF SURVEY
ANTRIM TOWNSHIP

WYANDOT COUNTY

PART NW QUARTER, SECTION 5
SCALE: 1"=50' TOWNSHIP 4S RANGE 15E

PERFORMED BY ORDER OF Bill Gillen

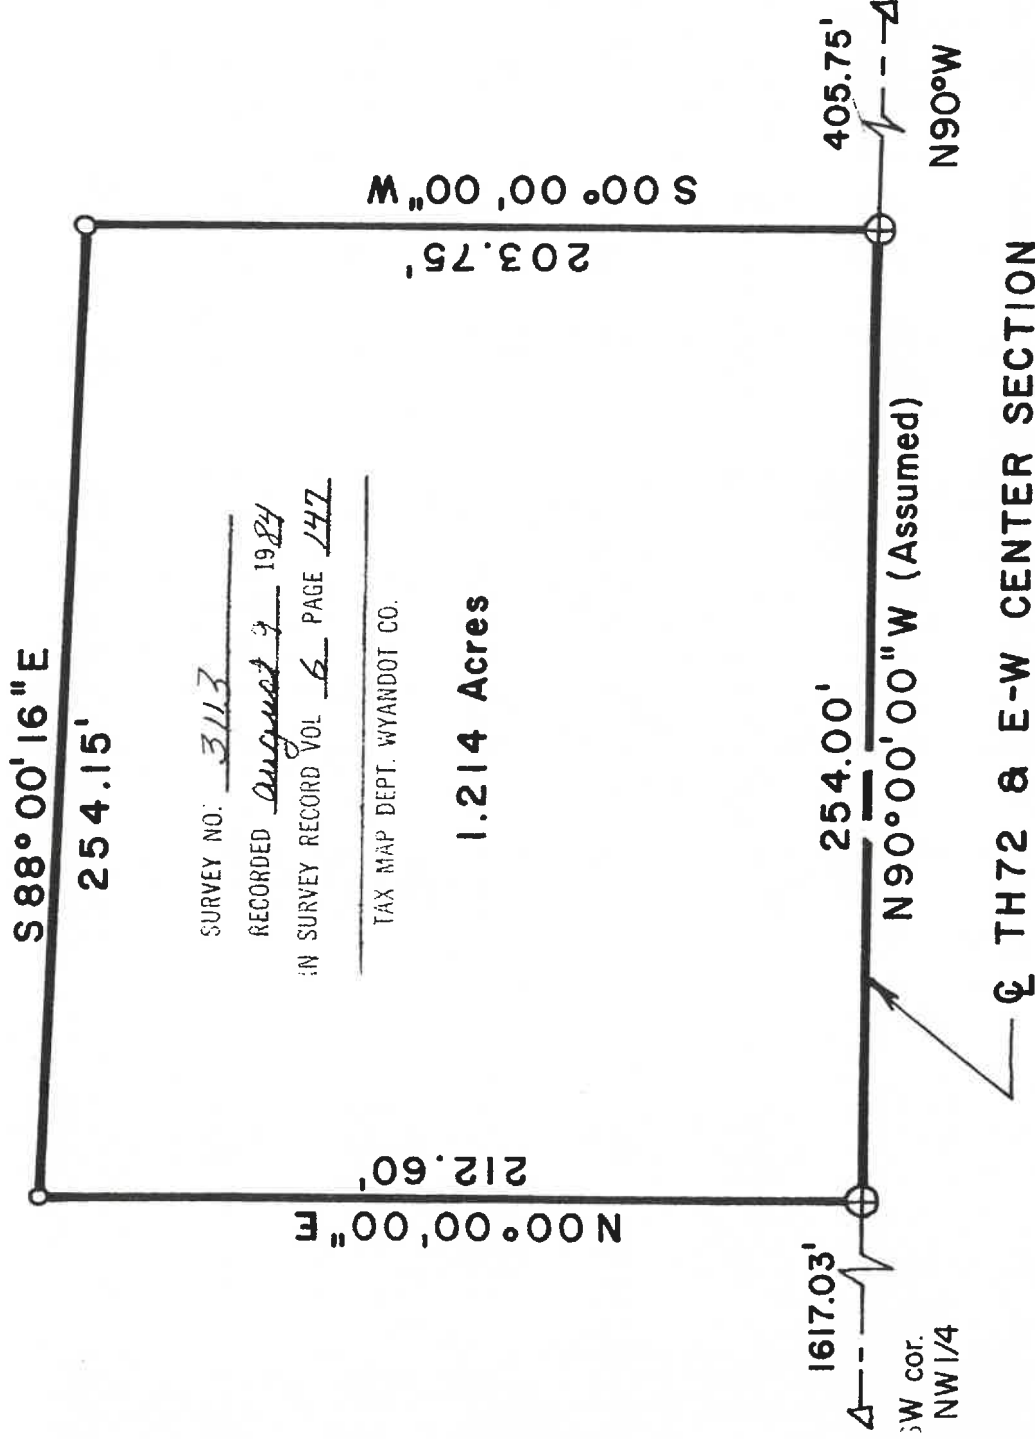

D.B. Vol. 130 Pg. 419
Vol. 122 Pg. 140

NOTES:

- ~ STONE & MONUMENT BOX FND.
- ~ IRON PIN FND.
- ~ R.R. SPIKE FND.
- ~ SURVEY NAIL FND.
- ~ R.R. SPIKE SET
- ~ SURVEY NAIL SET
- ~ 5/8" DIAM. REINFORCING ROD SET (with personalized cap)

SCALE: 1" = 50'

0 25' 50' 100'

I CERTIFY THE ABOVE SURVEY TO
BE CORRECT TO THE BEST OF MY
KNOWLEDGE

James A. Morris

JAMES A. MORRIS
REG. SUR. # 6560

VOL. 6 PAGE 147

DATE 7 Aug. '84