

PLAT OF SURVEY
CRANE TOWNSHIP


WYANDOT COUNTY

PT. INLOT 314

City of Upper
Sandusky

PART _____ QUARTER, SECTION 32
SCALE: 1" = 30' TOWNSHIP 2S RANGE 14E


PERFORMED BY ORDER OF MARY ROWLAND

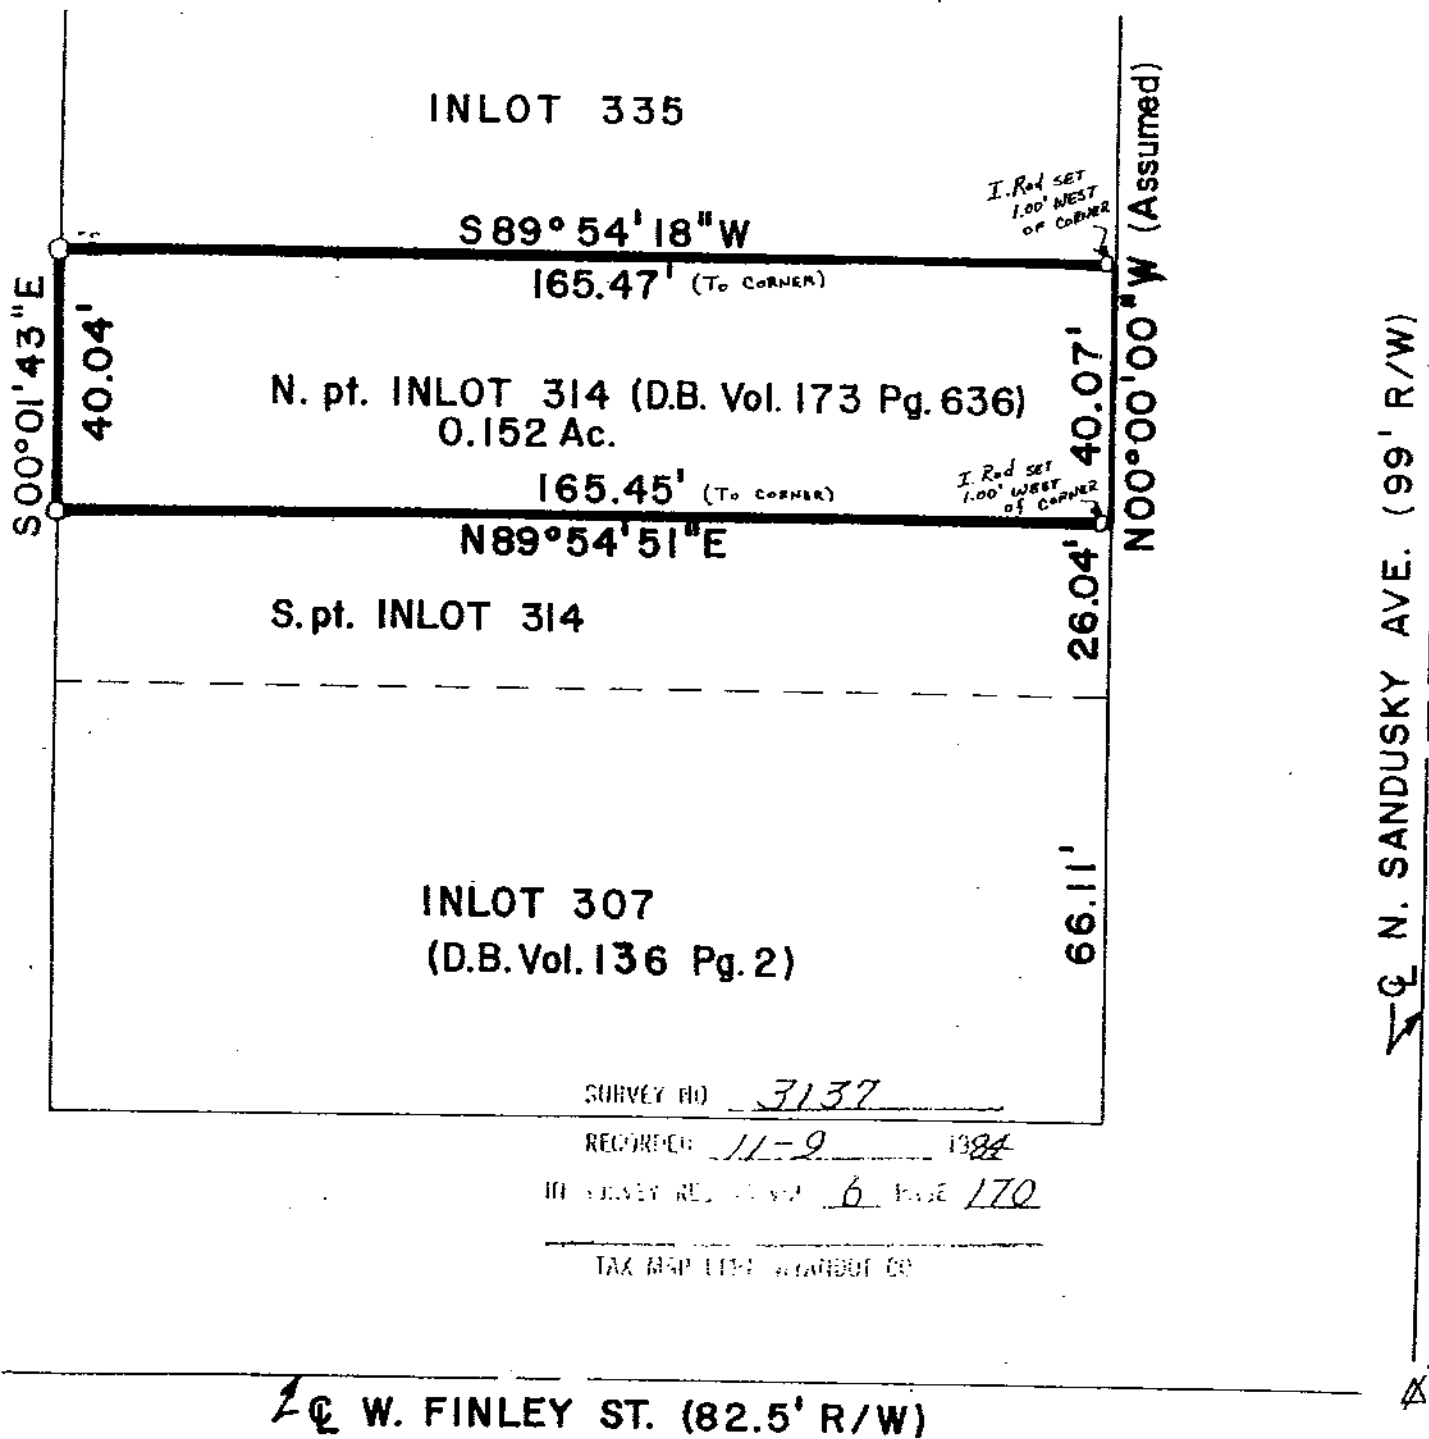

NOTES:

- ⊗ ~ STONE & MONUMENT BOX FND.
- ⊗ ~ IRON PIN FND.
- ⊗ ~ R.R. SPIKE FND.
- ⊗ ~ SURVEY NAIL FND.
- ⊗ ~ R.R. SPIKE SET
- ⊗ ~ SURVEY NAIL SET
- ⊗ ~ 5/8" DIAM. REINFORCING ROD SET
(with personalized cap)

SCALE: 1" = 30'

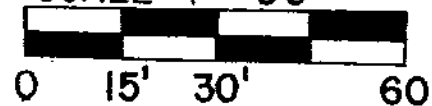

I CERTIFY THE ABOVE SURVEY TO
BE CORRECT TO THE BEST OF MY
KNOWLEDGE

James A. Morris

JAMES A. MORRIS
REG. SUR. #6560 DATE 7 Nov. '84