


PLAT OF SURVEY

ANTRIM TOWNSHIP

WYANDOT COUNTY

PART SW QUARTER, SECTION 28
SCALE: 1"=20' TOWNSHIP 3S RANGE 15E

PERFORMED BY ORDER OF G. Scheff / S. ERLSTEN

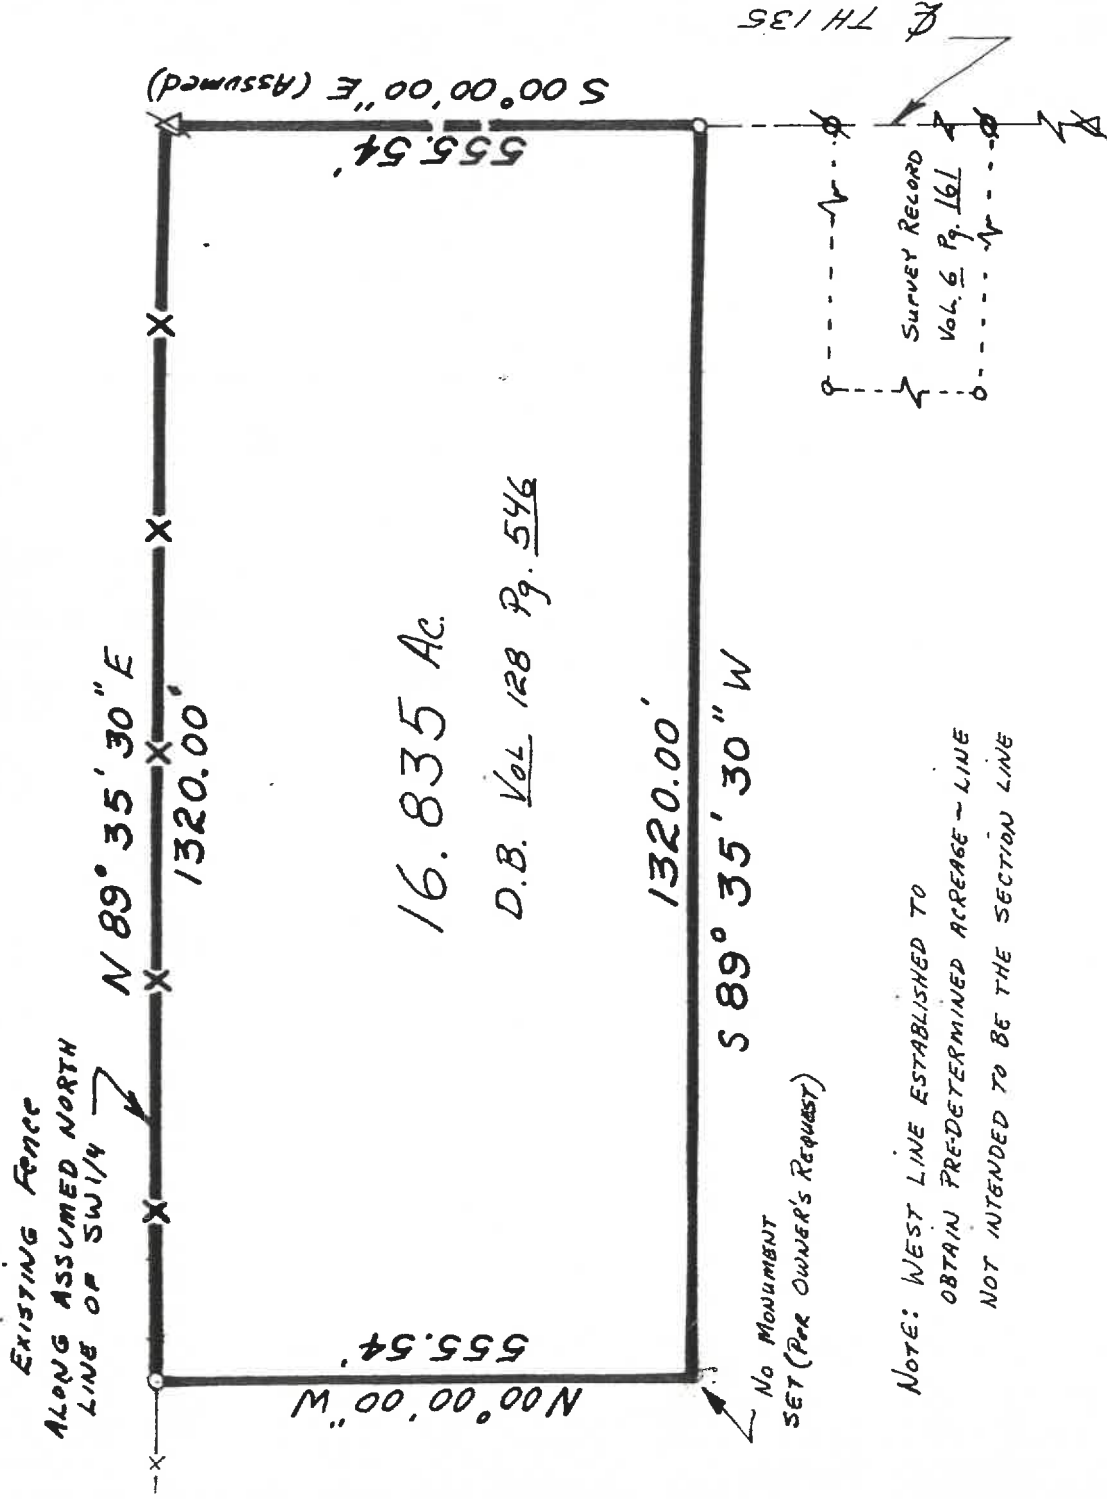

SURVEY NO 3152
RECORDED 12-27 1984
IN SURVEY RECORD VOL 6 PAGE 180

TAX MAP DEPT. WYANDOT CO.

NOTES:

- ~ STONE & MONUMENT BOX FND.
- ~ IRON PIN FND.
- ~ R.R. SPIKE FND.
- ~ SURVEY NAIL FND.
- ~ R.R. SPIKE SET
- ~ SURVEY NAIL SET
- ~ 5/8" DIAM. REINFORCING ROD SET
(with personalized cap)

SCALE: 1" = 20'

I CERTIFY THE ABOVE SURVEY TO
BE CORRECT TO THE BEST OF MY
KNOWLEDGE

James A. Morris

JAMES A. MORRIS
REG. SUR. # 6560 DATE 12/22/84

VOL. 6 PAGE 180