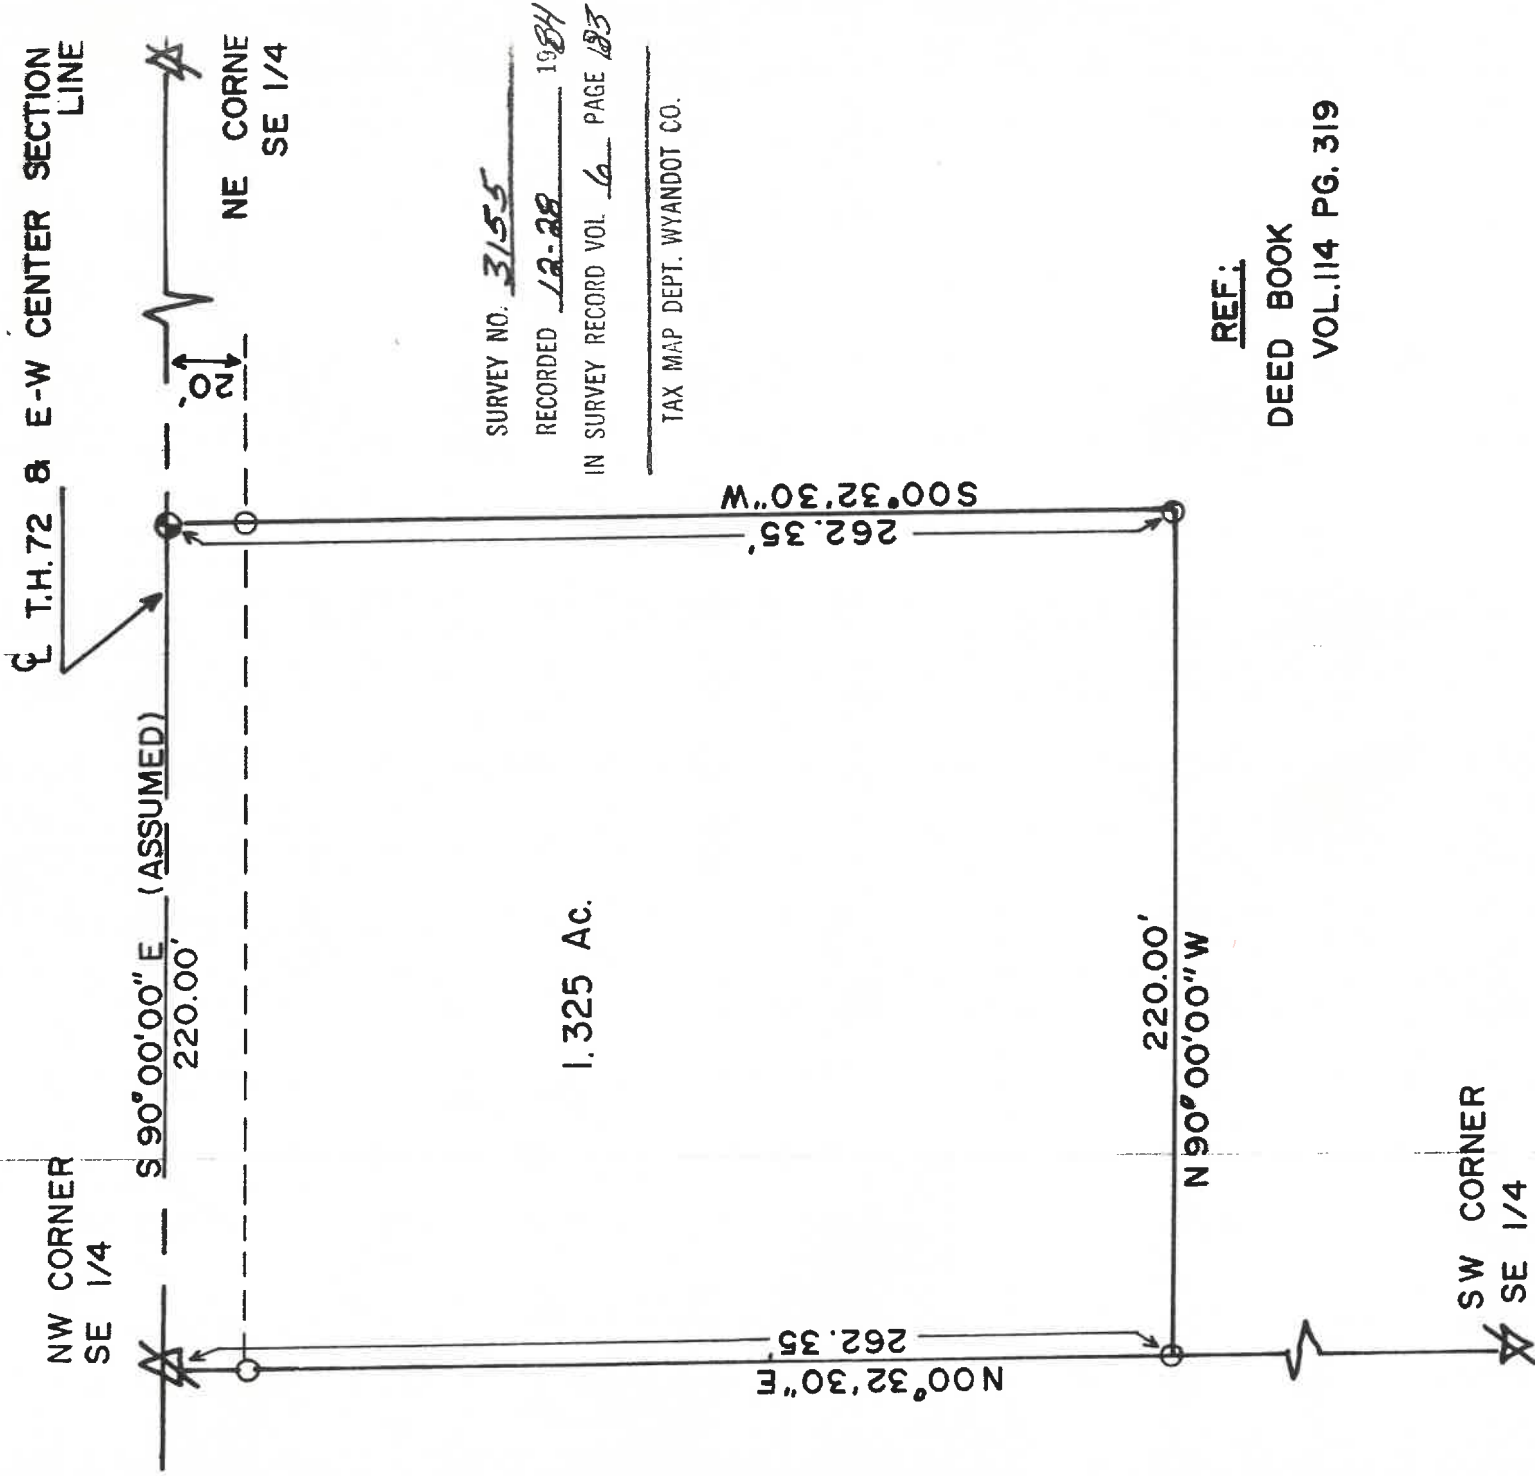


ANTRIM TOWNSHIP ✓

WYANDOT COUNTY

PART SE 1/4 QUARTER, SECTION 6SCALE: 1"=50' TOWNSHIP 4s RANGE 15ePERFORMED BY ORDER OF E. SANDRIDGE

NOTES:

- ~ STONE & MONUMENT BOX FND.
 - ~ IRON PIN FND.
 - ~ R.R. SPIKE FND.
 - ~ SURVEY NAIL FND.
 - ~ R.R. SPIKE SET
 - SURVEY NAIL SET
 - o 5/8" DIAM. REINFORCING ROD SET (with personalized cap)
- I CERTIFY THE ABOVE SURVEY TO BE CORRECT TO THE BEST OF MY KNOWLEDGE
- James A. Morris*
JAMES A. MORRIS
REG. SUR. # 6560 DATE 12/20/

SCALE: 1" = 50'

