


WYANDOT COUNTY

PART NE QUARTER, SECTION 31
SCALE: 1"=50' TOWNSHIP 3S RANGE 15E


PERFORMED BY ORDER OF Wm. GILLEN

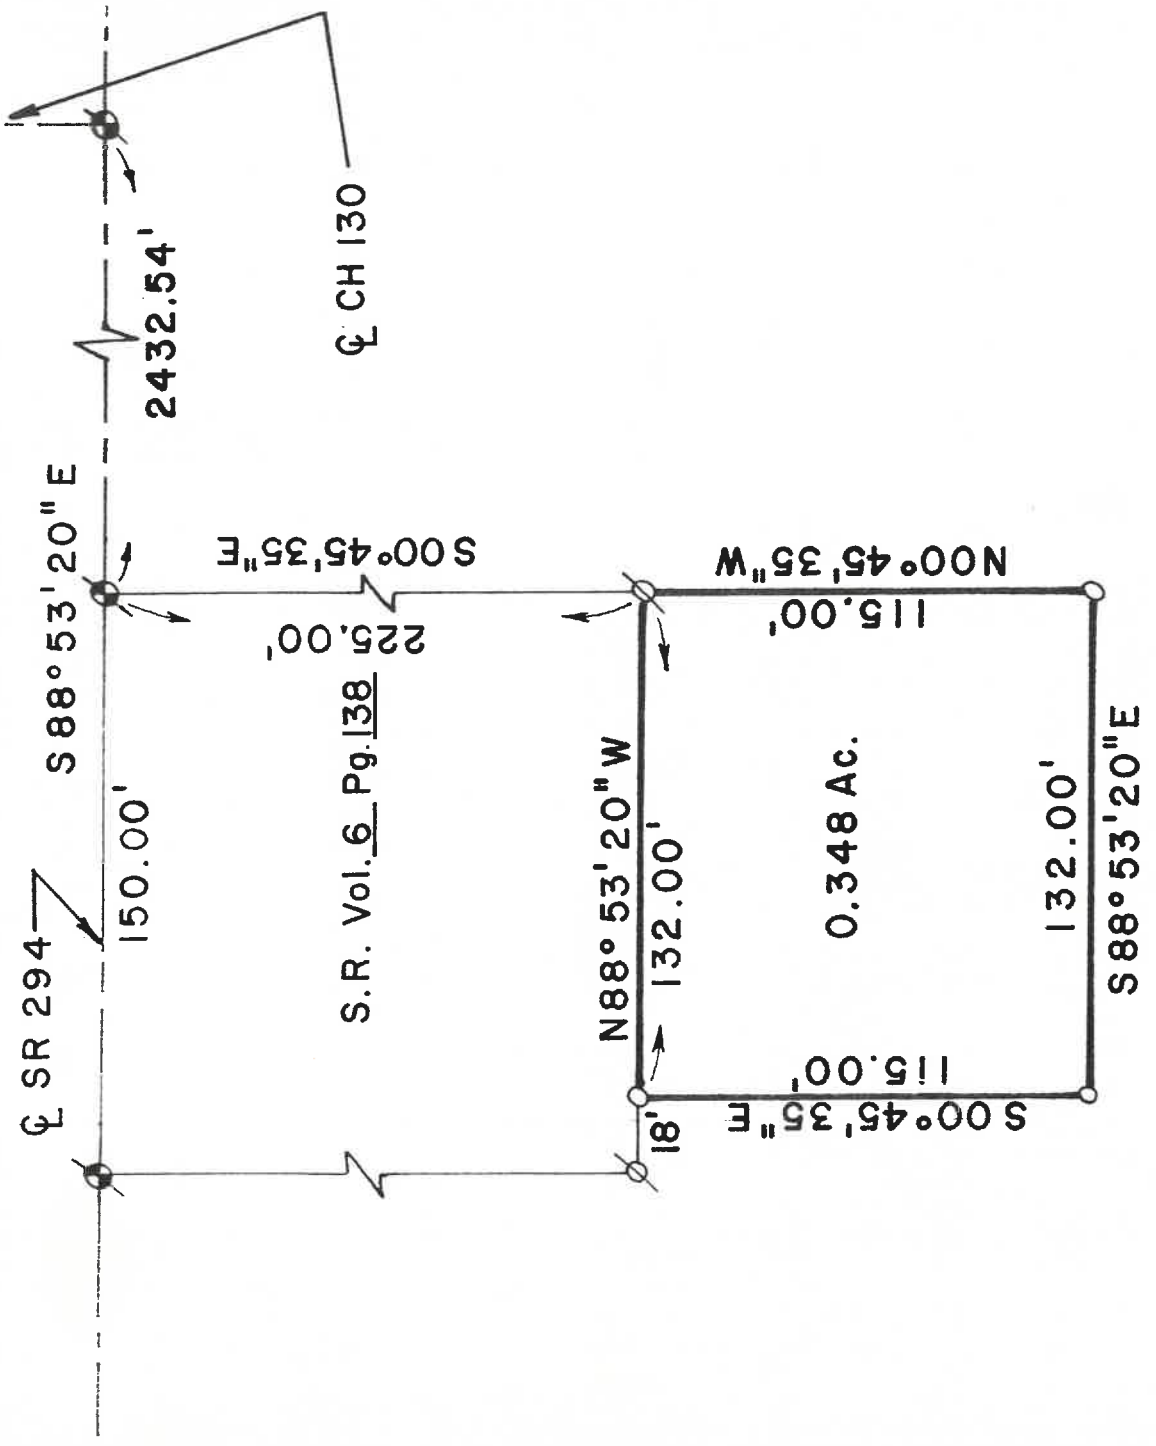

3160
1-9-1985
6-1-1987

NOTES:

- ~ STONE & MONUMENT BOX FND.
- ~ IRON PIN FND.
- ~ R.R. SPIKE FND.
- ~ SURVEY NAIL FND.
- ~ R.R. SPIKE SET
- ~ SURVEY NAIL SET
- ~ 5/8" DIAM. REINFORCING ROD SET (with personalized cap)

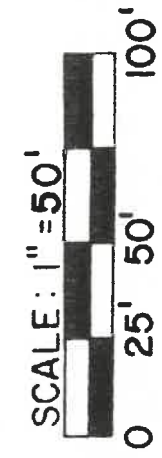

I CERTIFY THE ABOVE SURVEY TO
BE CORRECT TO THE BEST OF MY
KNOWLEDGE

James A. Morris

JAMES A. MORRIS
REG. SUR. #6580 DATE 12/21/84