


PLAT () SURVEY
MIFFLIN TOWNSHIP

WYANDOT COUNTY ✓

PART NE QUARTER, SECTION 28

SCALE: 1"=100' TOWNSHIP 3S RANGE 13E

PERFORMED BY ORDER OF CARL BOWEN

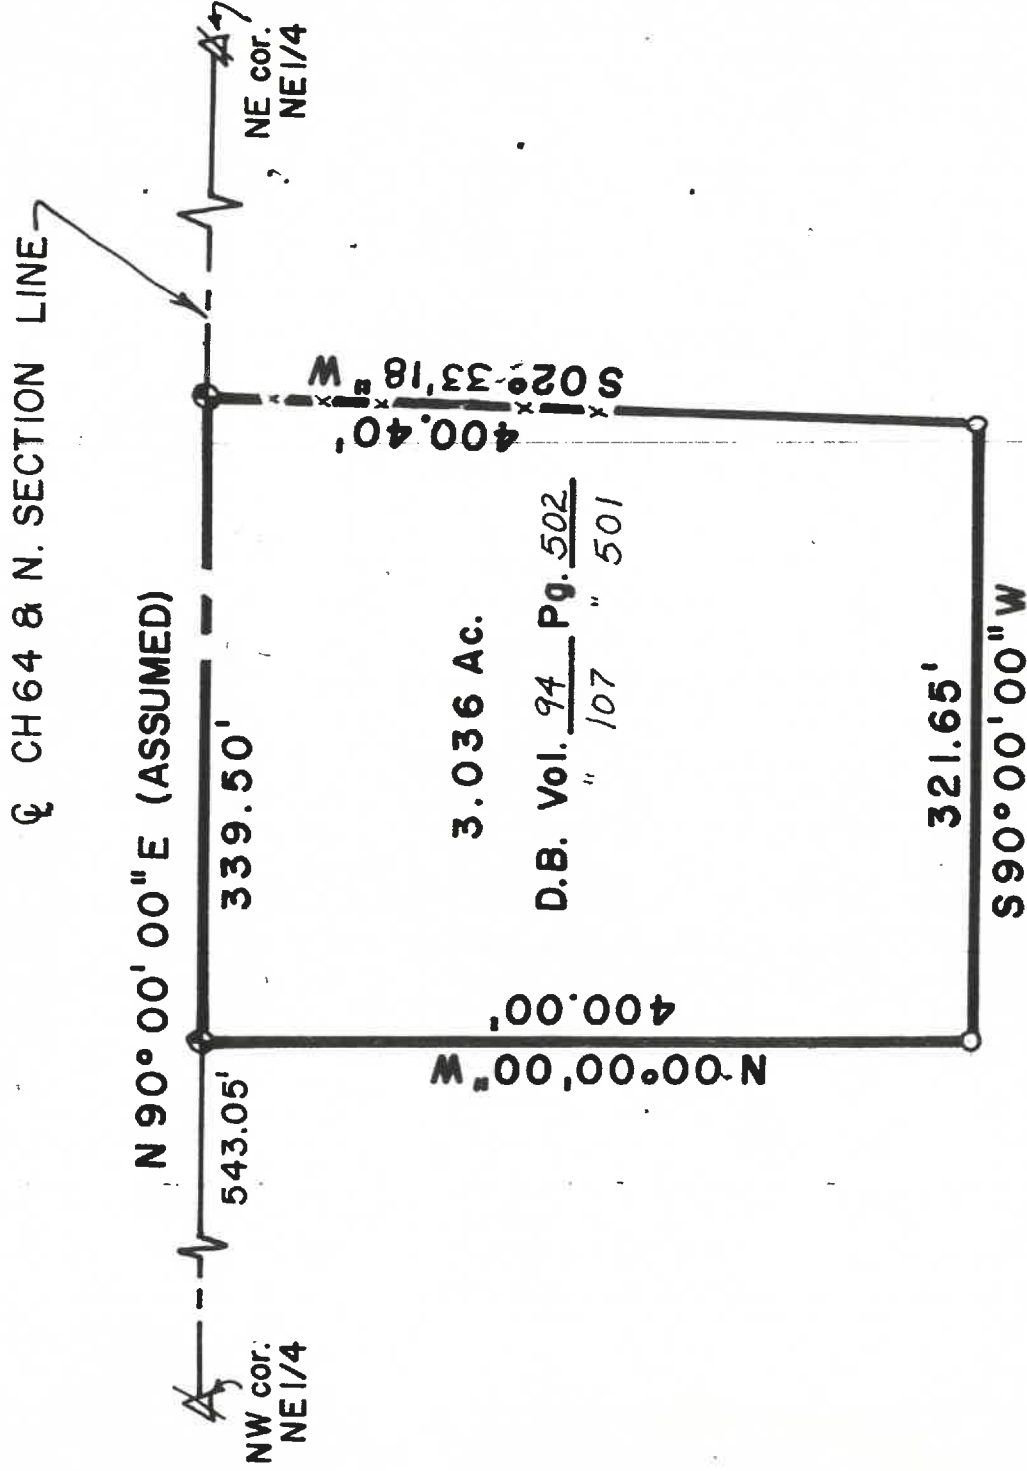

SURVEY NO. 3173
RECORDED 3-21 1985
IN SURVEY RECORDED VOL 6 PAGE 200

TAX MAP DEPT. WYANDOT CO.

NOTES:

- ✓ ~ STONE & MONUMENT BOX FND.
- ✓ ~ IRON PIN FND.
- ✓ ~ R.R. SPIKE FND.
- ✓ ~ SURVEY NAIL FND.
- ~ R.R. SPIKE SET
- ~ SURVEY NAIL SET
- ~ 5/8" DIAM. REINFORCING ROD SET
(with personalized cap)

SCALE: 1"=100'



I CERTIFY THE ABOVE SURVEY TO
BE CORRECT TO THE BEST OF MY
KNOWLEDGE

James A. Morris

JAMES A. MORRIS

REG. SUR. #8680 DATE 2 MAR '85