

PLAT OF SURVEY

CRANE TOWNSHIP

WYANDOT COUNTY

Pt. of INLOTS 175 & 176
in City of Upper Sandusky

PART 1 QUARTER, SECTION 25

SCALE: 1"=20' TOWNSHIP 25 RANGE 14E


PERFORMED BY ORDER OF CLIFF DILLON

N. SANDUSKY AVE.

3,00,00,00N


N

SURVEY NO. 3188
RECORDED 5-21 1985
IN SURVEY RECORD VOL. 6 PAGE 213
TAX MAP DEPT. WYANDOT CO.

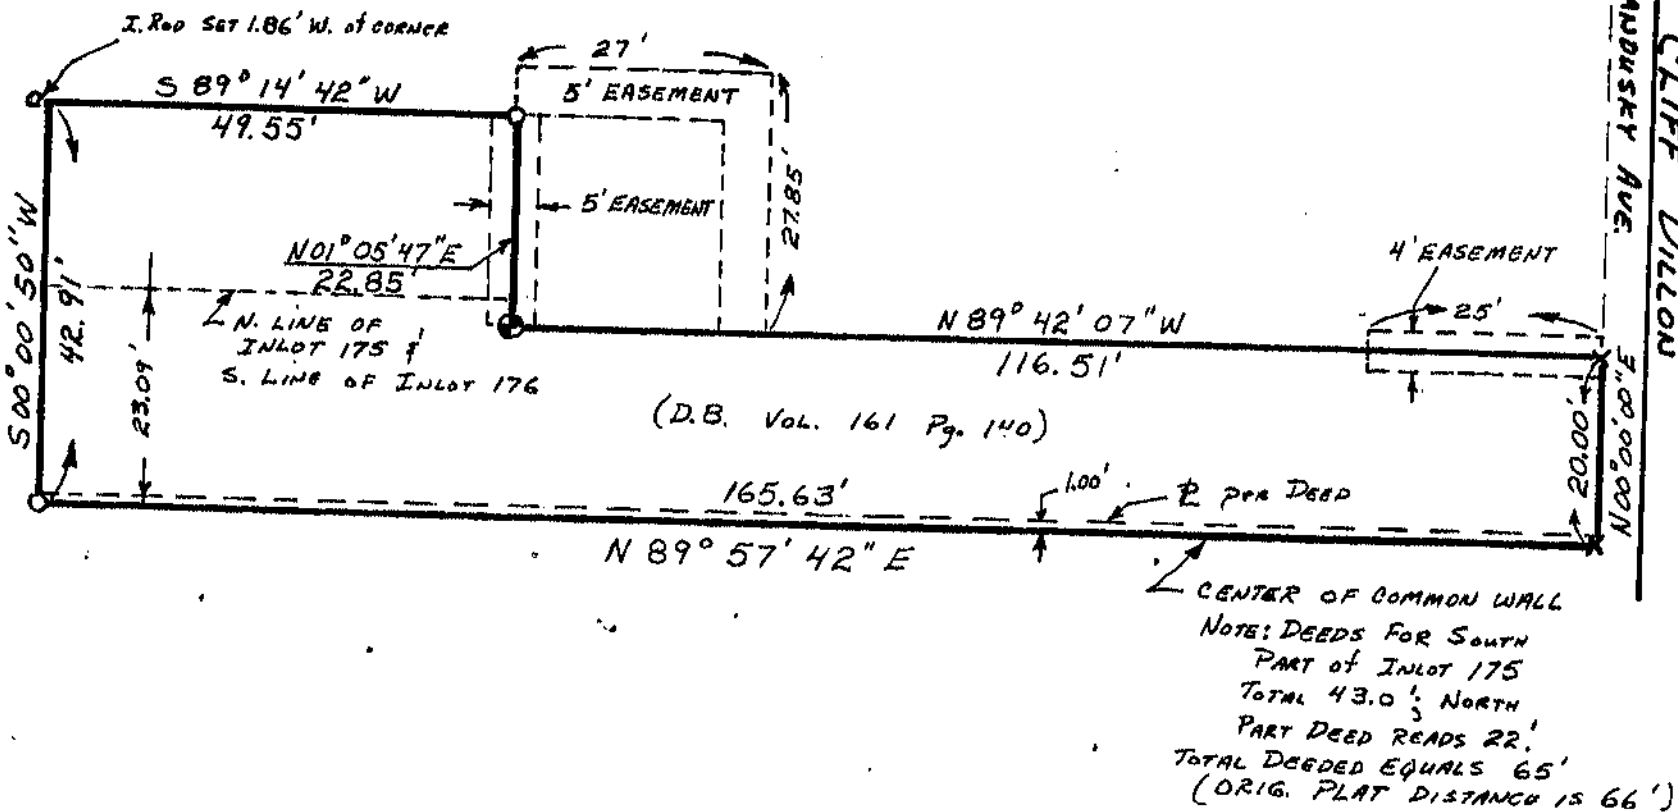

NOTES:

- ~ STONE & MONUMENT BOX FND.
 - ~ IRON PIN FND.
 - ~ R.R. SPIKE FND.
 - ~ SURVEY NAIL FND.
 - ~ R.R. SPIKE SET
 - ~ SURVEY NAIL SET
 - ~ 5/8" DIAM. REINFORCING ROD SET (with personalized cap)
- Chisel Mark in Concrete Walk

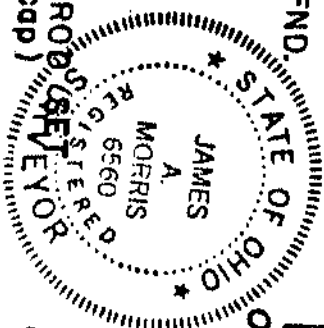

SCALE: 1"=20'

I CERTIFY THE ABOVE SURVEY TO BE CORRECT TO THE BEST OF MY KNOWLEDGE

James A. Morris

JAMES A. MORRIS
REG. SUR. # 6560 DATE 11 MAY '85