

SURVEY FOR - PORCELAIN PRODUCTS Co.



0 3/4" PERSONALIZED IRON PIPE SET
PT. SW 1/4 & CAREY CORP.
SEC. 16
T. 1 S., R. 13 E.
TWP.: CRAWFORD
COUNTY: WYANDOT
OHIO.

0 100 200
SCALE: 1 INCH = 100 FT.

DEED REF.: VOL. 136, PG. 18
" E, " 122

SURVEY NO. 3255
RECORDED 4-7 1986
IN SURVEY RECORD VOL 6 PAGE 274

Assumed
NORTH
TAX MAP DEPT WYANDOT CO

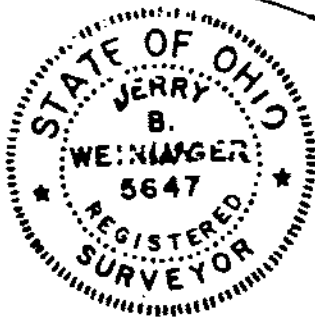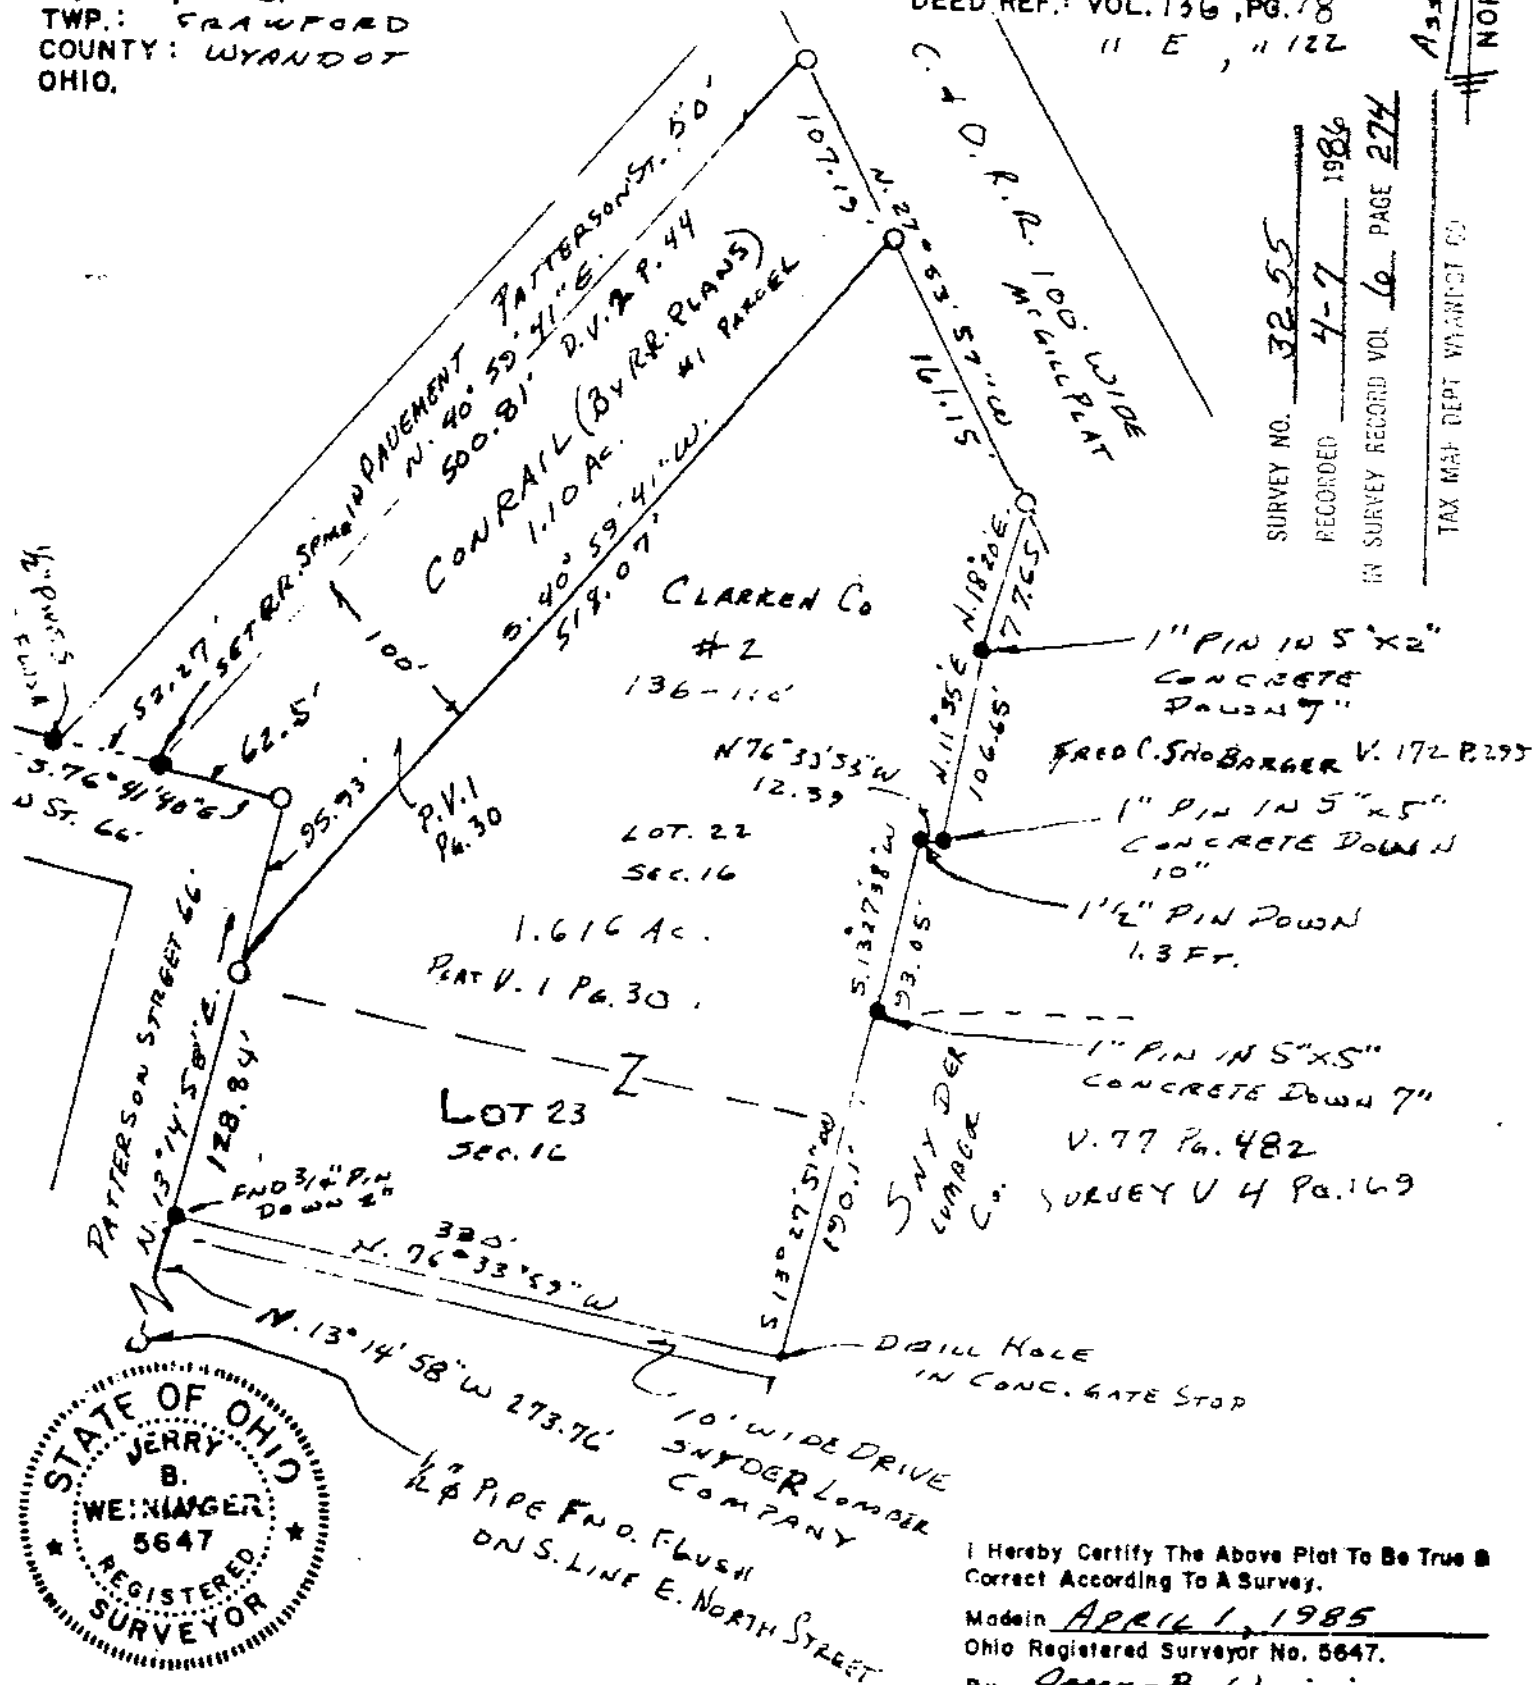

I Hereby Certify The Above Plot To Be True & Correct According To A Survey.

Made in APRIL 1, 1985
Ohio Registered Surveyor No. 5647.

By Jerry B. Weininger
JERRY B. WEININGER