


COMMUNITY CHRISTIAN CENTER
PART OF THE SOUTHEAST QUARTER, SECTION TWENTY-SEVEN (27)
TOWNSHIP TWO SOUTH (2S), RANGE FOURTEEN EAST (14E)
CRANE TOWNSHIP, WYANDOT COUNTY, OHIO

SURVEY NAIL FOUND
MARKING STONE IN BOX

N. LINE, SE 1/4, SEC. 27

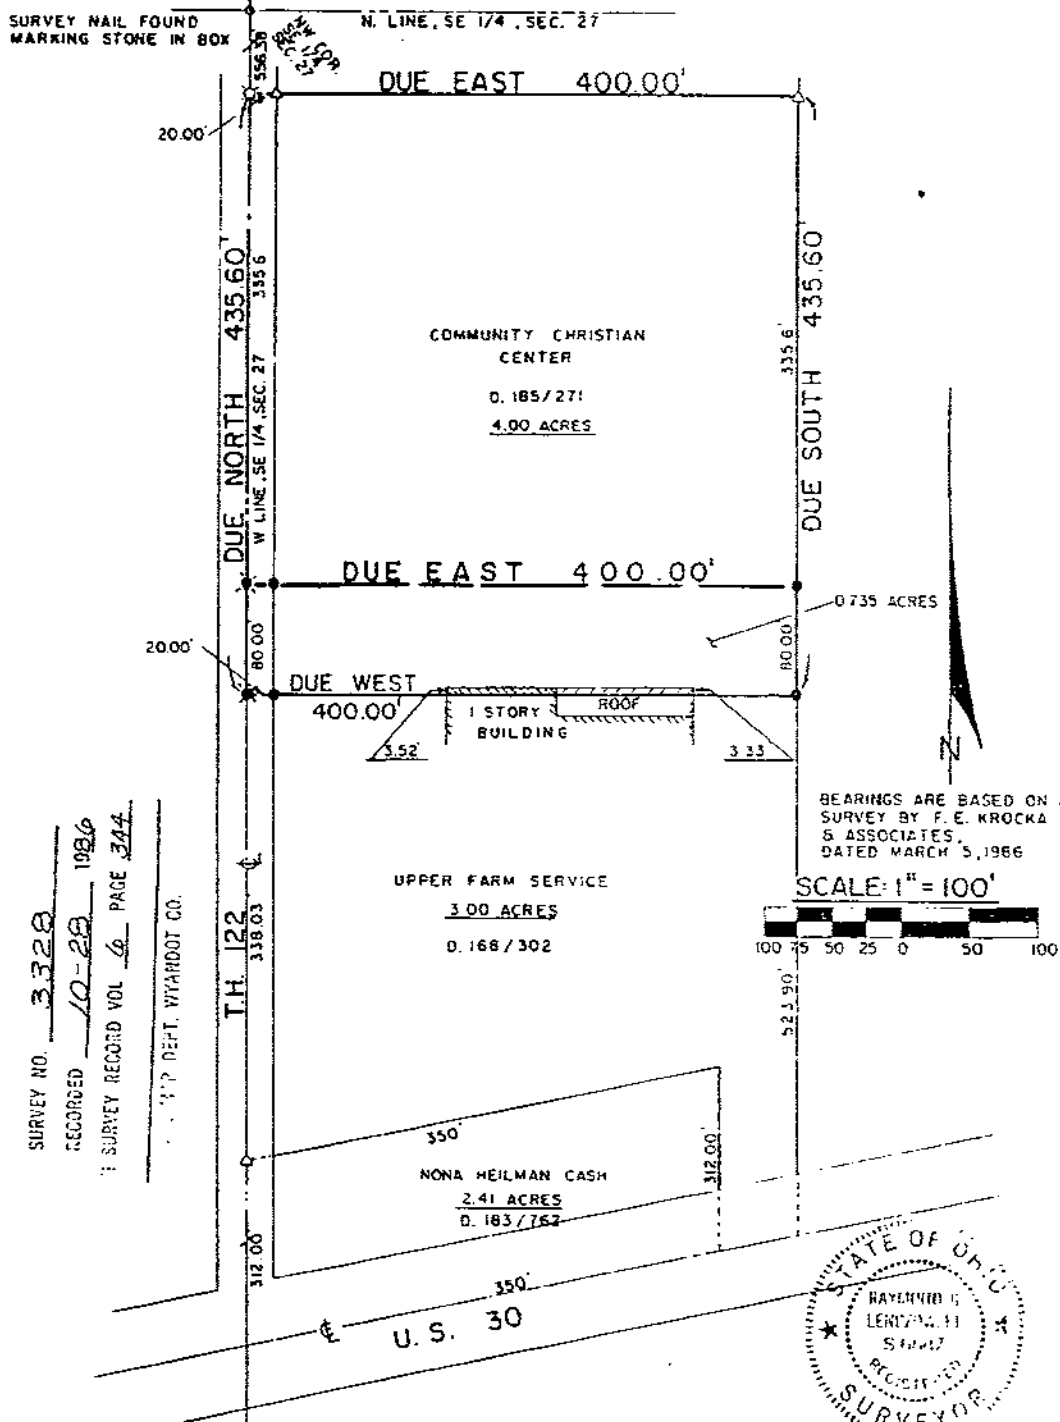

SURVEY NO. 3328
RECORDED 10-28 1986
SURVEY RECORD VOL 6 PAGE 344
T.H. 122
DEPT. WYANDOT CO.

LEGEND

- △ - IRON PIN FOUND
- ⊗ - RAILROAD SPIKE FOUND
- ⊗ - RAILROAD SPIKE SET
- - 5/8" IRON PIN SET WITH
CAP STAMPED "6687,6991"


PREPARED BY

F.E. KROCKA & ASSOCIATES

RAYMOND G. LENCZOWSKI

REGISTERED OHIO SURVEYOR NO. 6687

DATE: APRIL 30, 1986

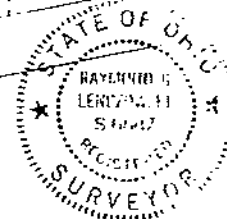

CRANE
27-2-14
VOL. 6
PG. 344

TAX MAP COPY