


MARY BROWN

PART OF THE SOUTHWEST QUARTER, SECTION NINETEEN (19)
TOWNSHIP TWO SOUTH (2S), RANGE FIFTEEN EAST (15E)
EDEN TOWNSHIP, WYANDOT COUNTY, OHIO

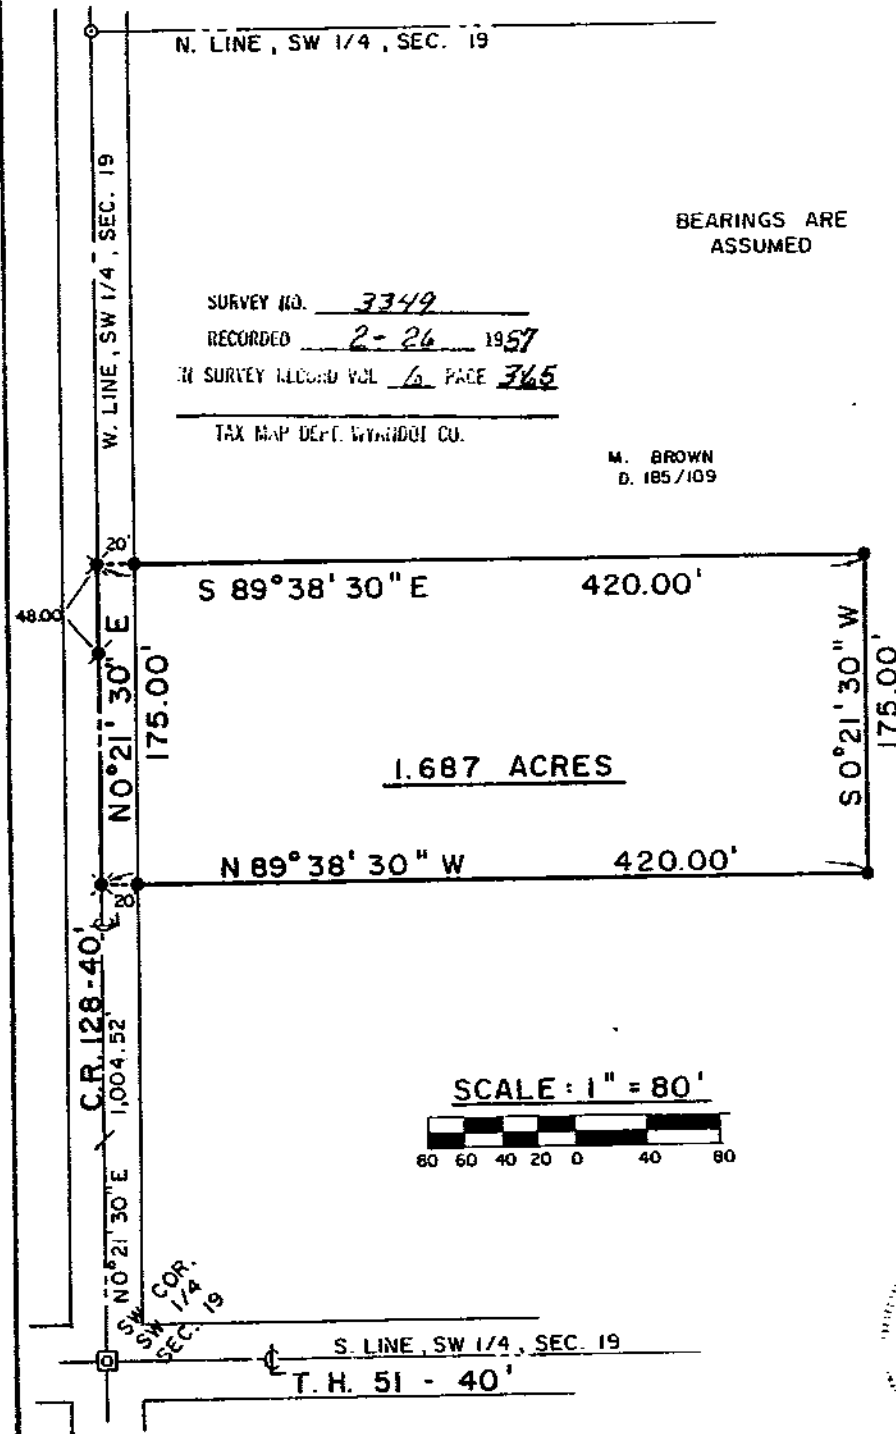

LEGEND

- ☐ - STONE IN MONUMENT BOX FOUND
- - SURVEY NAIL FOUND
- ✕ - RAILROAD SPIKE SET
- - 5/8" IRON PIN SET WITH CAP. STAMPED "6687, 6991"

PREPARED BY

F. E. KROCKA & ASSOCIATES

Raymond G. Lenczowski
RAYMOND G. LENCZOWSKI
REGISTERED OHIO SURVEYOR NO. 6687
DATE: FEBRUARY 9, 1987



TAX MAP COPY

EDEN
19-2-15

VOL. 8
PG. 365