


VILLAGE OF CAREY R.R. RIGHT-OF-WAY SECTION 16 CRAW. TWP.


SURVEY NO. 3362
RECORDED 19
IN SURVEY RECORD VOL. 6 PAGE 375
TAX MAP DEPT. WYANDOT CO.

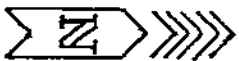

0 50 100 200
SCALE 1"=100'

REFERENCES :

SURVEY VOL. 7, PG. 20
SURVEY VOL. 6, PG. 274
DEED VOL. 136, PG. 18
DEED VOL. 186, PG. 410

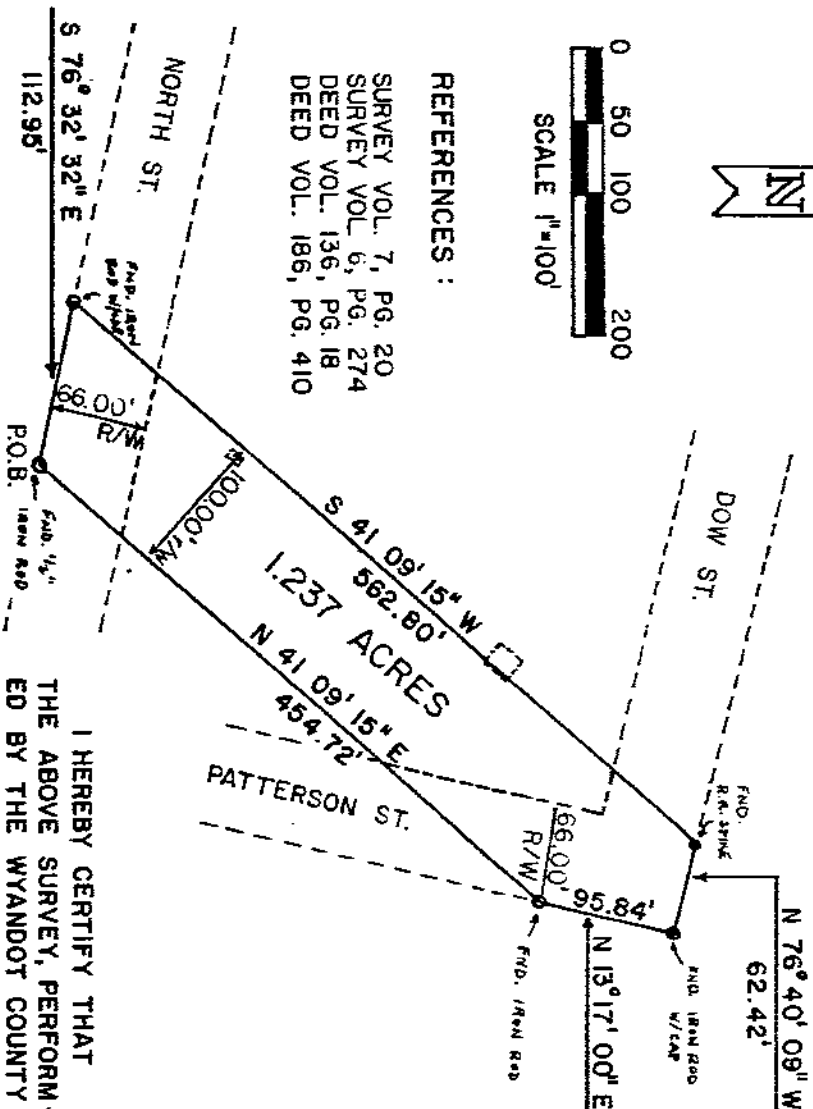

I HEREBY CERTIFY THAT
THE ABOVE SURVEY, PERFORM-
ED BY THE WYANDOT COUNTY
ENGINEERS OFFICE, IS COR-
RECT TO THE BEST OF MY
KNOWLEDGE.

PLANS PREPARED BY THE WYANDOT
COUNTY ENGINEERS OFFICE :
DRAWN BY V.B.K.
CHECKED BY V.H.
DATE 11-1-86

James A. Morris
JAMES A. MORRIS, P.S. #6560
WYANDOT COUNTY ENGINEER