

SURVEY FOR - JIM AND MARION ECKLEBERRY

0 3/4" PERSONALIZED IRON PIPE SET

PT. LOTS 57 & 58 *

SEC. LUNDY PARK ADDITION

T. R. - E.

TWP.: VILLAGE OF SYCAMORE

COUNTY: WYANDOT

OHIO.

0 100 200


SCALE: 1 INCH = 100 FEET

DEED REF.: VOL. 176, PG. 1008

Assumed
NORTH

VILLAGE OF SYCAMORE
LUNDY PARK ADD. LOTS 57 & 58

VOL. 6,
PG. 397

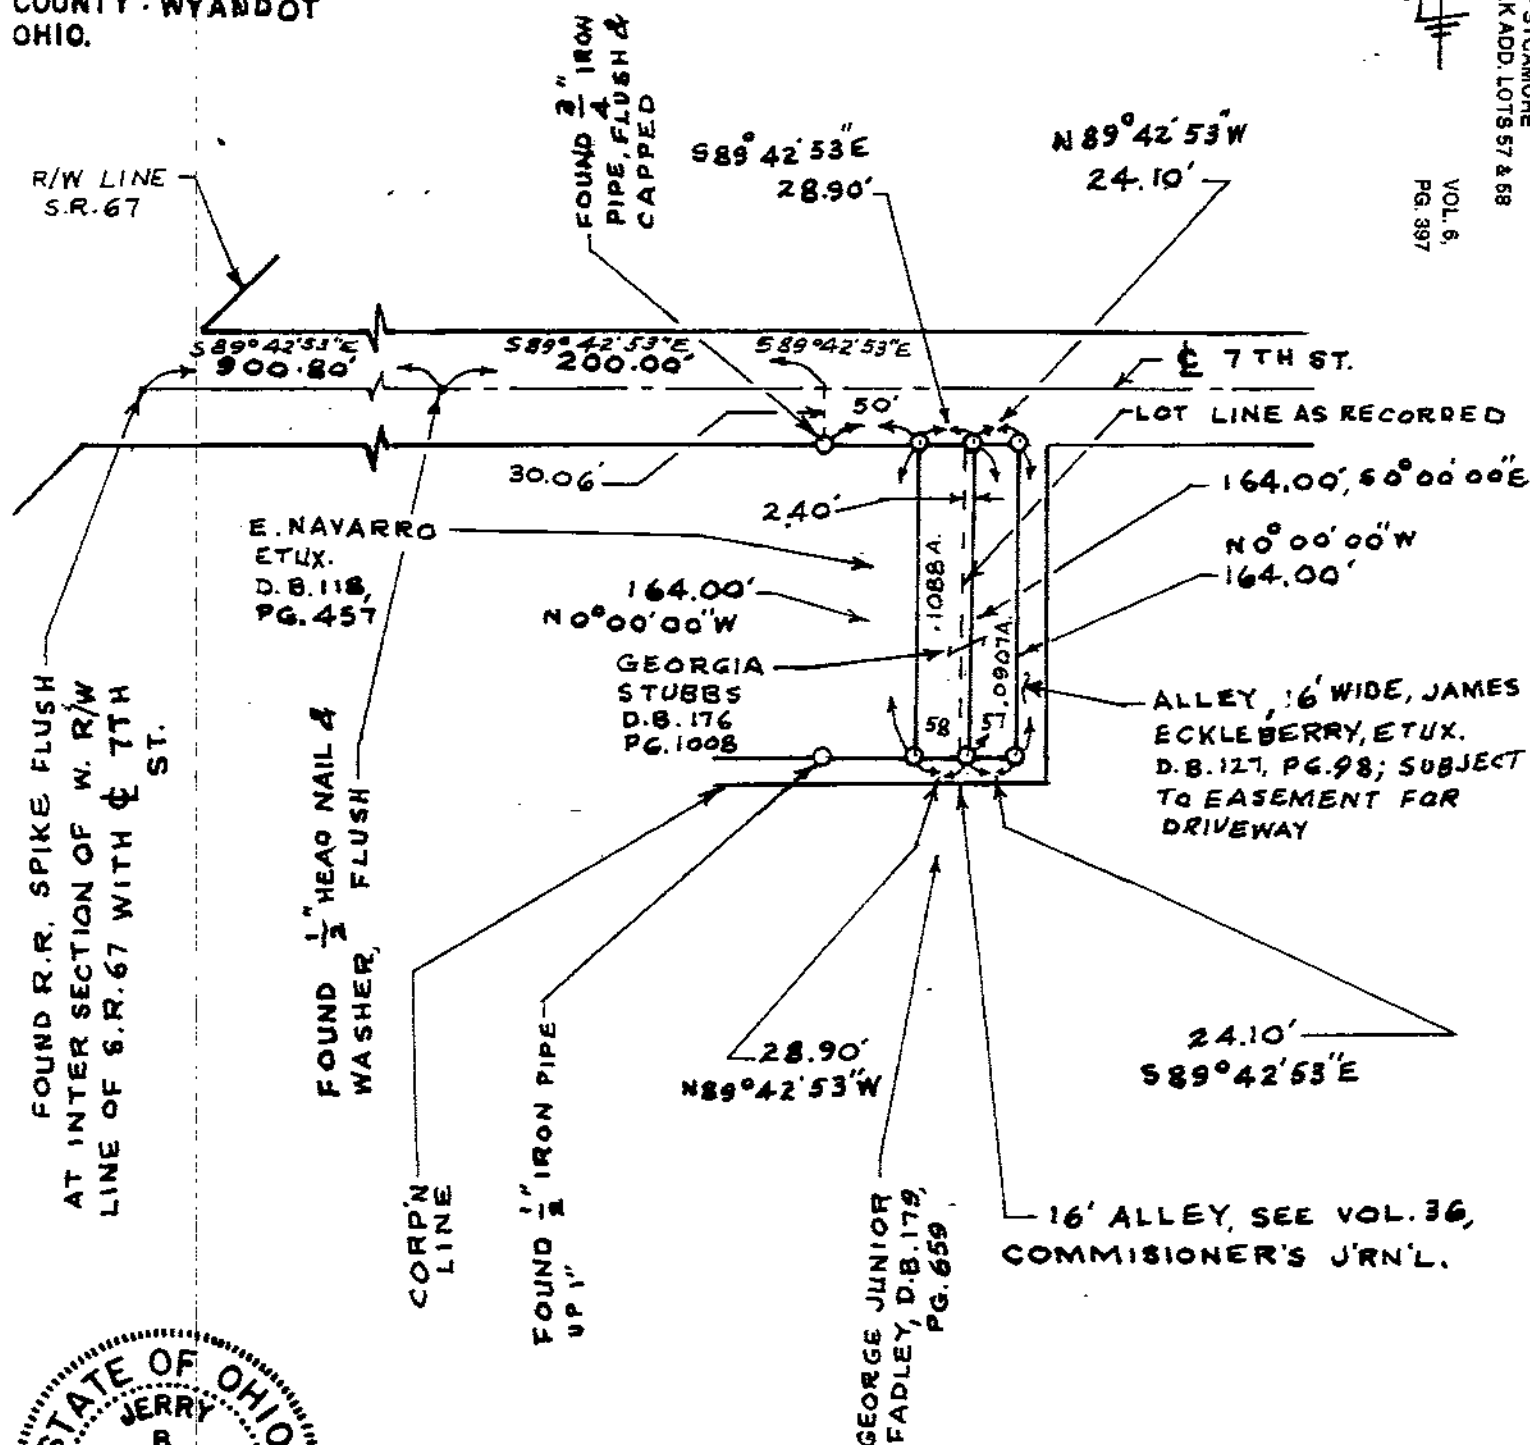

* 240' TAKEN FROM
LOT 57 & ADDED TO
LOT 58

SURVEY NO. 3401

RECORDED 8-31 1987

IN SURVEY RECD VOL 6 PAGE 397

TAX MAP DEPT. WYANDOT CO.

I Hereby Certify The Above Plat To Be True & Correct According To A Survey.

Made in AUG. 5, 1987

Ohio Registered Surveyor No. 5647.

By Jerry B. Weininger

JERRY B. WEININGER