


PLAT OF SURVEY

SECTION 23 LOT ~ QUARTER N.E TOWNSHIP 3S RANGE 14E : PITT TOWNSHIP WYANDOT COUNTY: STATE OF OHIO

C.C. SWARTZ & SONS
148 / 45
171 / 414

SURVEY NO. 3407 ✓
RECORDED 9-16 1987
IN SURVEY RECORD VOL 6 PAGE 402
TAX MAP DEPT. WYANDOT CO.

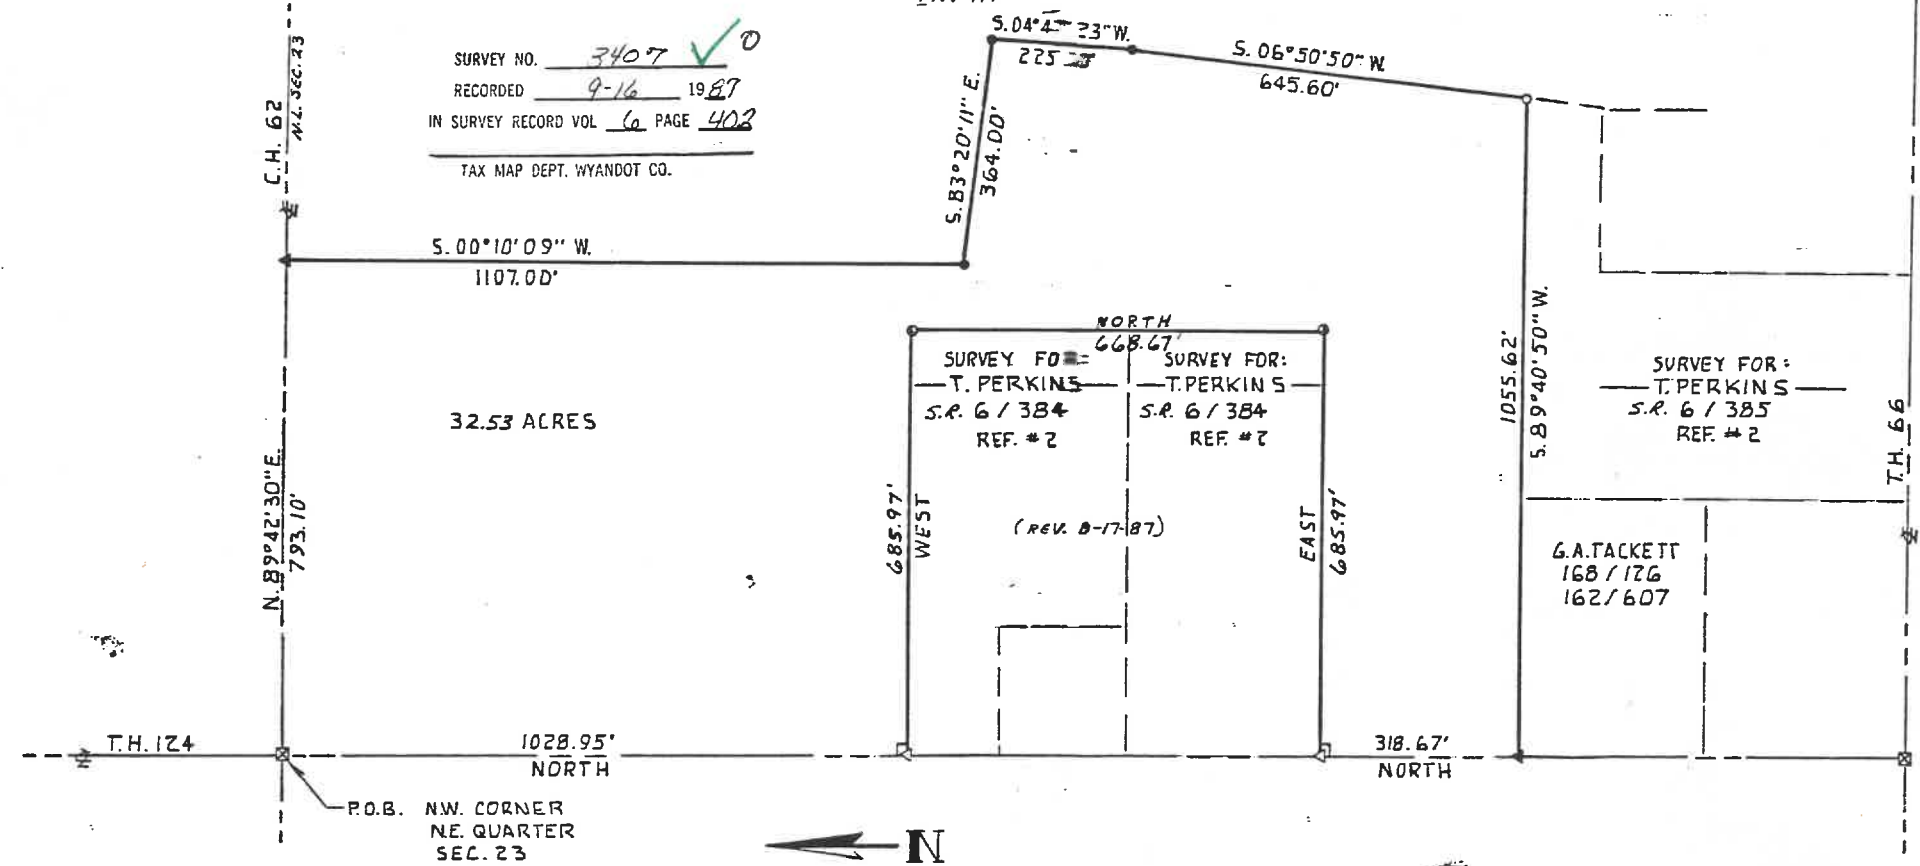

REFERENCE MATERIALS
1 SURVEY VOL. 5 PG. 427
2 SURVEY OF 5.99 AC. 5.55 AC. & 5.10 AC. BY
3 J. GARVERICK L.S. 6816 DATED 5-8-87
4
5
PRIOR DEED VOLUME 180 PAGE 1061
BASIS OF BEARINGS REF. # 1 & T.H. 124

LEGEND
SCALE: 1" = 200' FEET
0' 200' 400'
□ P/K NAIL FOUND
■ P/K NAIL SET
△ RAILROAD SPIKE FOUND
▲ RAILROAD SPIKE SET
☒ STONE FOUND
○ IRON PIN/PIPE FOUND
● 5/8" IRON PIN WITH A PLASTIC CAP
STAMPED GARVERICK L.S. 6816"

I HEREBY CERTIFY THE ABOVE PLAT AND THE ACTUAL FIELD SURVEY
IT REPRESENTS AS BEING TRUE TO THE BEST OF MY KNOWLEDGE.
J. K. Garverick
L.S. 6816
DATE OF SURVEY 5-14-87
REV. 8-17-87

GARVERICK SURVEYING
915 Toulon Ave.
Marion, Ohio 43302
614-389-3139
4380 U.S. 42
Cardington, Ohio 43315
419-864-8820