


PLAT OF PROPERTY SURVEY

MARY BROWN

PART OF THE SOUTHWEST QUARTER, SECTION NINETEEN(19)
TOWNSHIP TWO SOUTH(2S), RANGE FIFTEEN EAST(15E)
EDEN TOWNSHIP, WYANDOT COUNTY, OHIO

EDEN
19-2-15
VOL. B
PG. 412

TAX MAP COPY

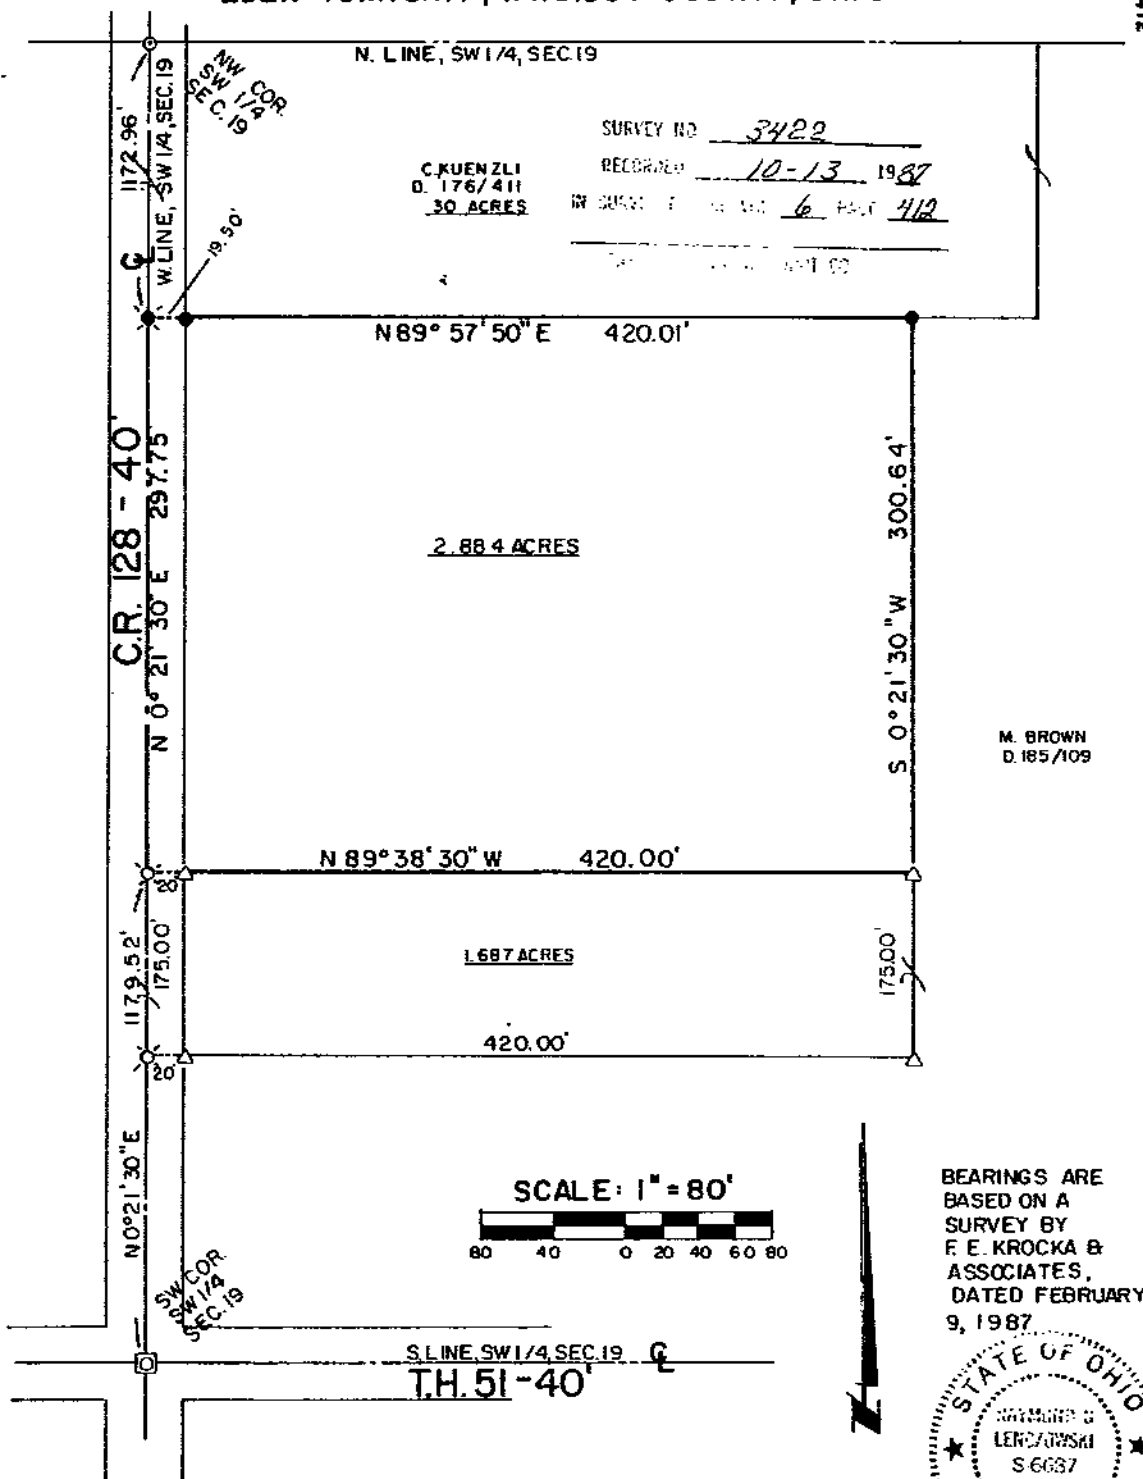

LEGEND

- ☐ STONE FOUND IN MONUMENT BOX
- SURVEY NAIL FOUND
- ⊗ RAILROAD SPIKE FOUND
- △ IRON PIN FOUND "6687, 6991"
- ⊙ RAILROAD SPIKE SET
- 5/8" IRON PIN SET WITH
CAP STAMPED "6687, 6991"