

SURVEY FOR - ALLEN MARGRAF

0 3/4" Ø PERSONALIZED IRON PIPE SET
PT. SW⁴
SEC. 11
T. 1 S., R. 14 E.
TWP.: TYMOCHTEE
COUNTY: WYANDOT
OHIO.

0 100 200
SCALE: 1 INCH = 100 FEET

DEED REF.: VOL. 127, PG. 353
SURVEY REFERENCE VOL. 3, PG. 442

ASSUMED
NORTH


SURVEY NO. 3423 ✓ 0

RECORDED 10-22 1987

TAX MAP DEPT. WYANDOT CO.

TAX MAP DEPT. WYANDOT CO.

LINE	BEARING	DISTANCE
A-B	N0°02'48"W	13.41'
C-D	S0°02'48"E	13.51'

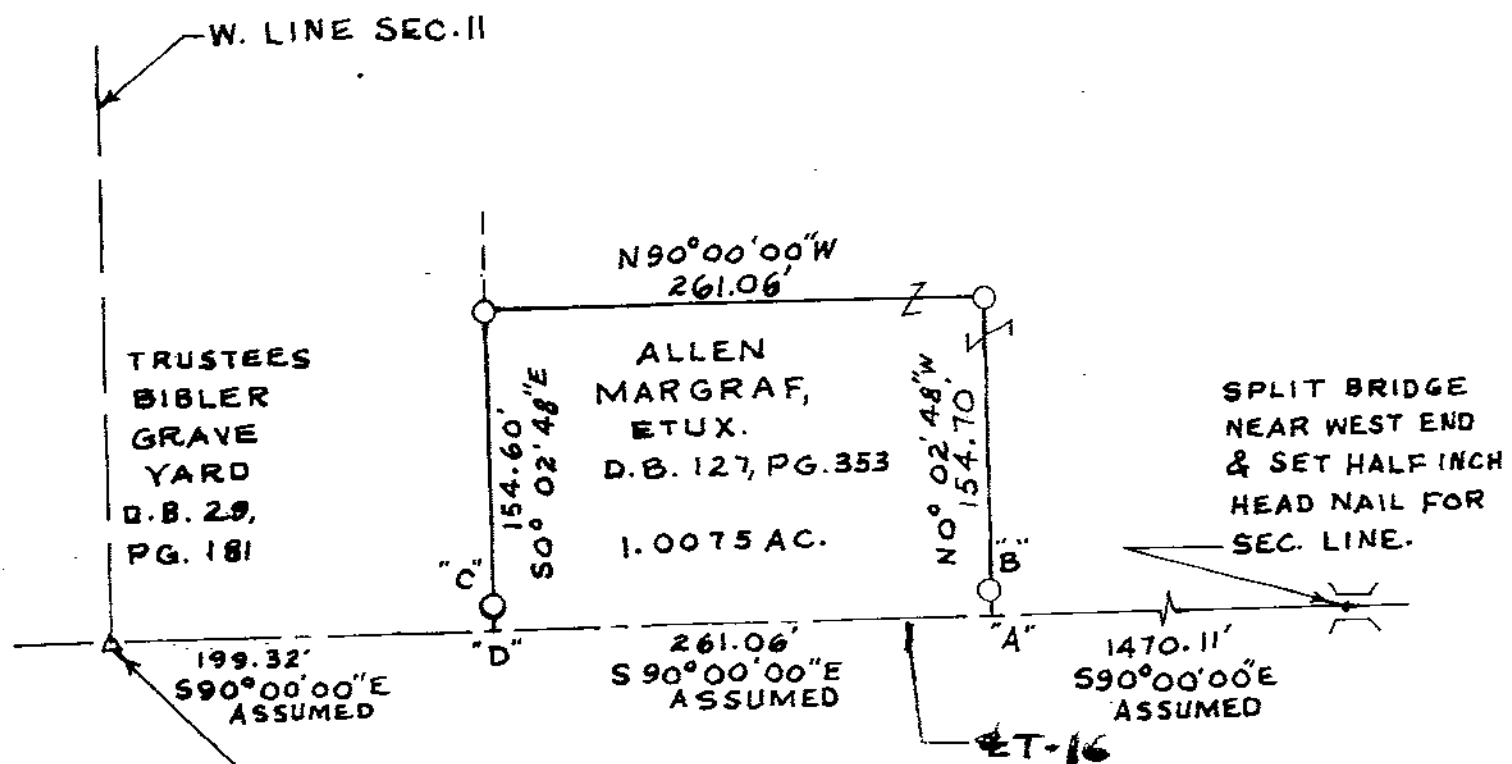

FOUND STONE
DOWN 12" UNDER
MON. BOX DOWN
10" AT SW CORNER
SEC. 11.

NOTE: POINTS "B" & "C" ARE
REFERENCE PIPES.

I Hereby Certify The Above Plat To Be True &
Correct According To A Survey.

Made in SEPT. 17, 1987
Ohio Registered Surveyor No. 5647.

By Jerry B. Weinger
JERRY B. WEINGER