

SURVEY FOR - M^{rs} JANE MEWHOR

6 3/4" PERSONALIZED IRON PIPE SET

PT. NW 4

SEC. 14

T. 2 S., R. 13 E.

TWP.: SALEM

COUNTY: WYANDOT

OHIO

SALEM TOWNSHIP
14-2-13

VOL. 6,
PG. 466

0 200 400

SCALE: 1 INCH = 200 FEET


DEED REF.: VOL. 181, PG. 964

SURVEY NO. 3513

RECORDED Oct 18 1988

SURVEY RECORD VOL. 6, PAGE 466

Assumed
NORTH

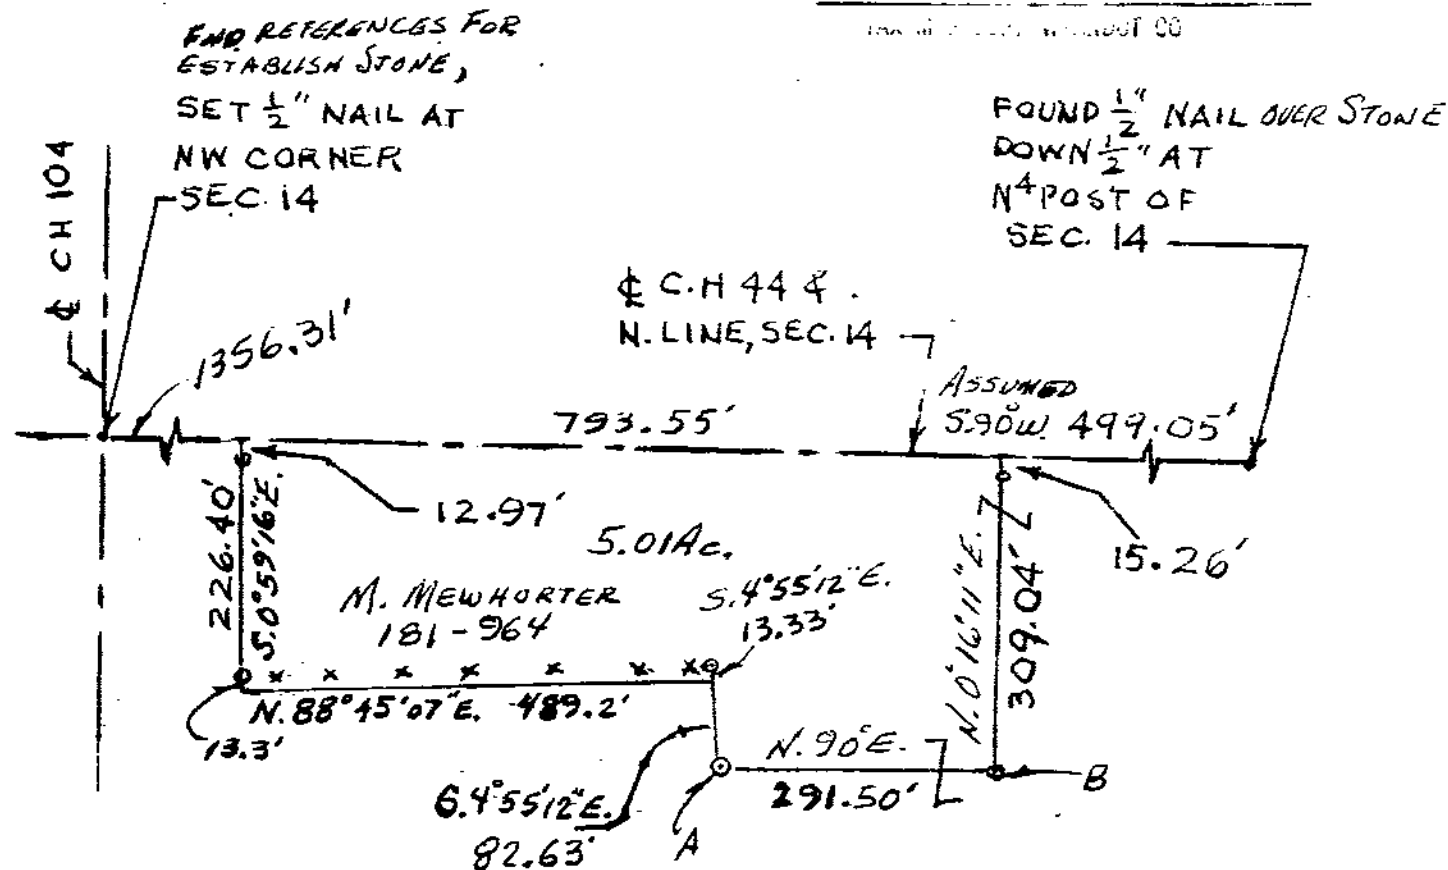

ALL PIPES ARE REFERENCES
EXCEPT A. & B.



I Herby Certify The Above Plot To Be True &
Correct According To A Survey.

Made in SEPT. 2, 1986

Ohio Registered Surveyor No. 5647.

By Jerry B. Weininger

JERRY B. WEININGER