


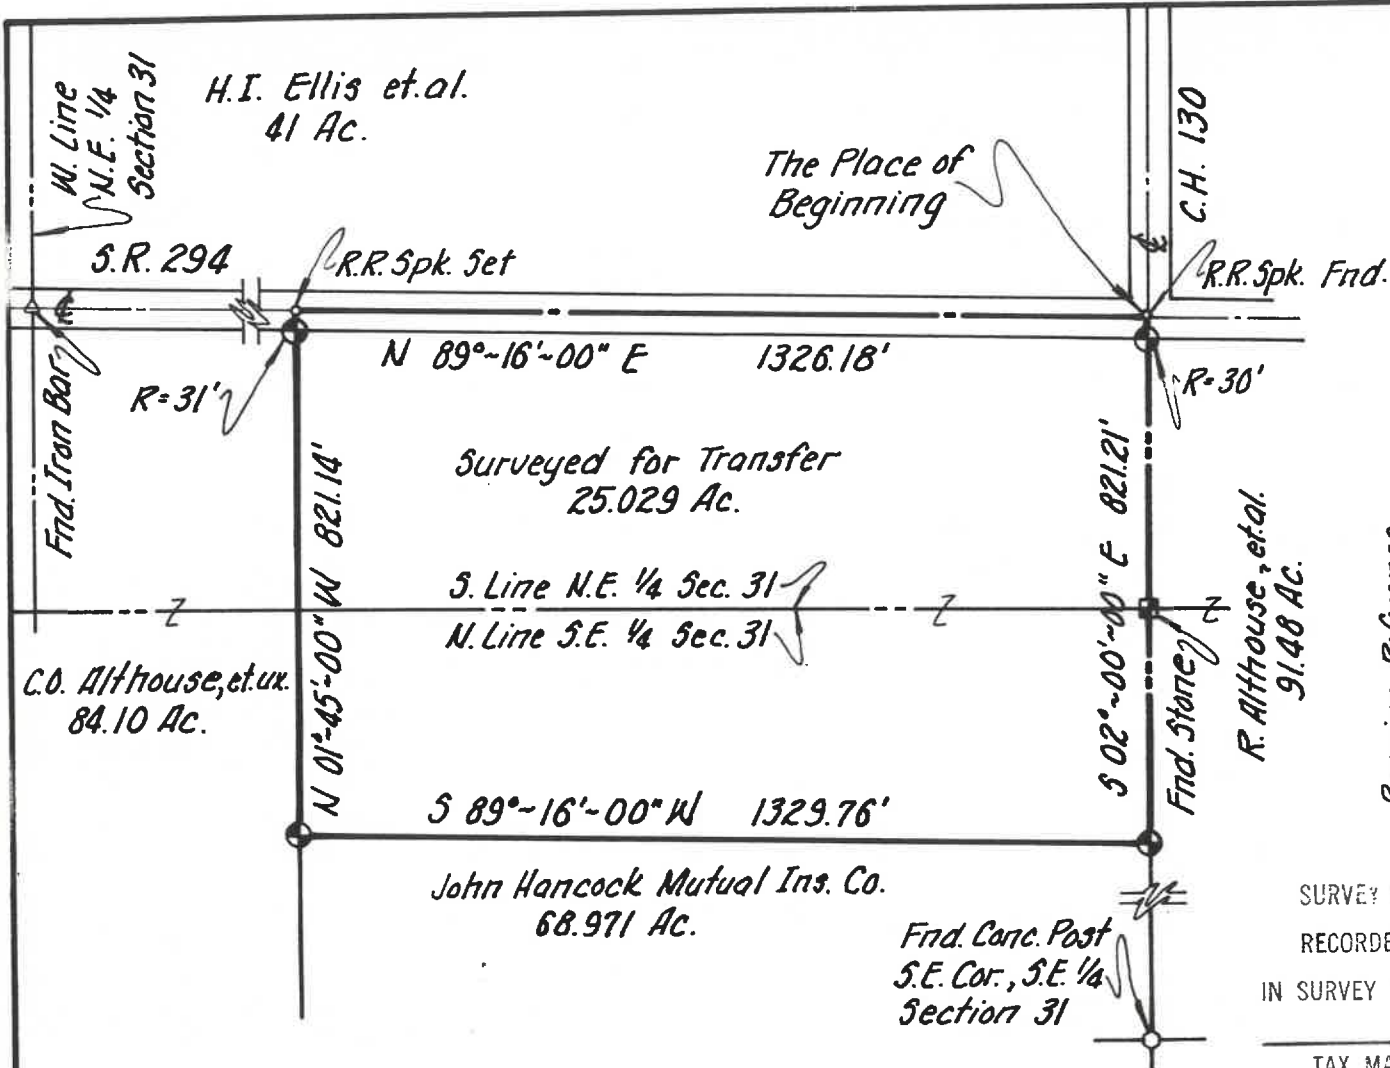

Bearing Reference
Survey Vol. 2; Pg. 179



Reference was made to the following material:

Tax Map Office: Tax Maps of Sec. 31 & 32, Aerial Photo Sec. 31, Survey Vol. 2; Pg. 179 & 215, Vol. 3; Pg. 28, Vol. 5; Pg. 230, Vol. 6; Pg. 138, Stone Book Pgs. 23 & 24.

Recorder's Office: Deed Vol. 109; Pg. 177, Vol. 163; Pg. 374, Vol. 176; Pg. 496, Vol. 177; Pg. 211, Vol. 179; Pg. 617, Vol. 180; Pg. 317, Vol. 189; Pg. 87

Indicates 1" I.D. iron pipe set with a plastic cap bearing the inscription: "Jacques Glaze Surveyor 6817"

SURVEY NO. 3537 ✓

RECORDED JAN 18 1989

IN SURVEY RECORD VOL 6 PAGE 486

TAX MAP DEPT. WYANDOT CO.

This survey was prepared for and at the request of:

Samuel F. Sigler

I, the undersigned, hereby certify that the foregoing plat was prepared from an actual field survey and to the best of my knowledge is true and correct.

Jacques M. Glaze

Jacques M. Glaze
Registered Surveyor #6817
2068 Owens Road West
Prospect, Ohio 43342
(614) 382-2371



PLAT OF SURVEY

Pt. N.E. Quarter & Pt. S.E. Quarter
Section 31, T-3-S; R-15-E
Township of Antrim,
County of Wyandot, State of Ohio

Date: Oct. 20th, 1988 | Scale: 1"=300' | Drawn: J.M. Glaze