


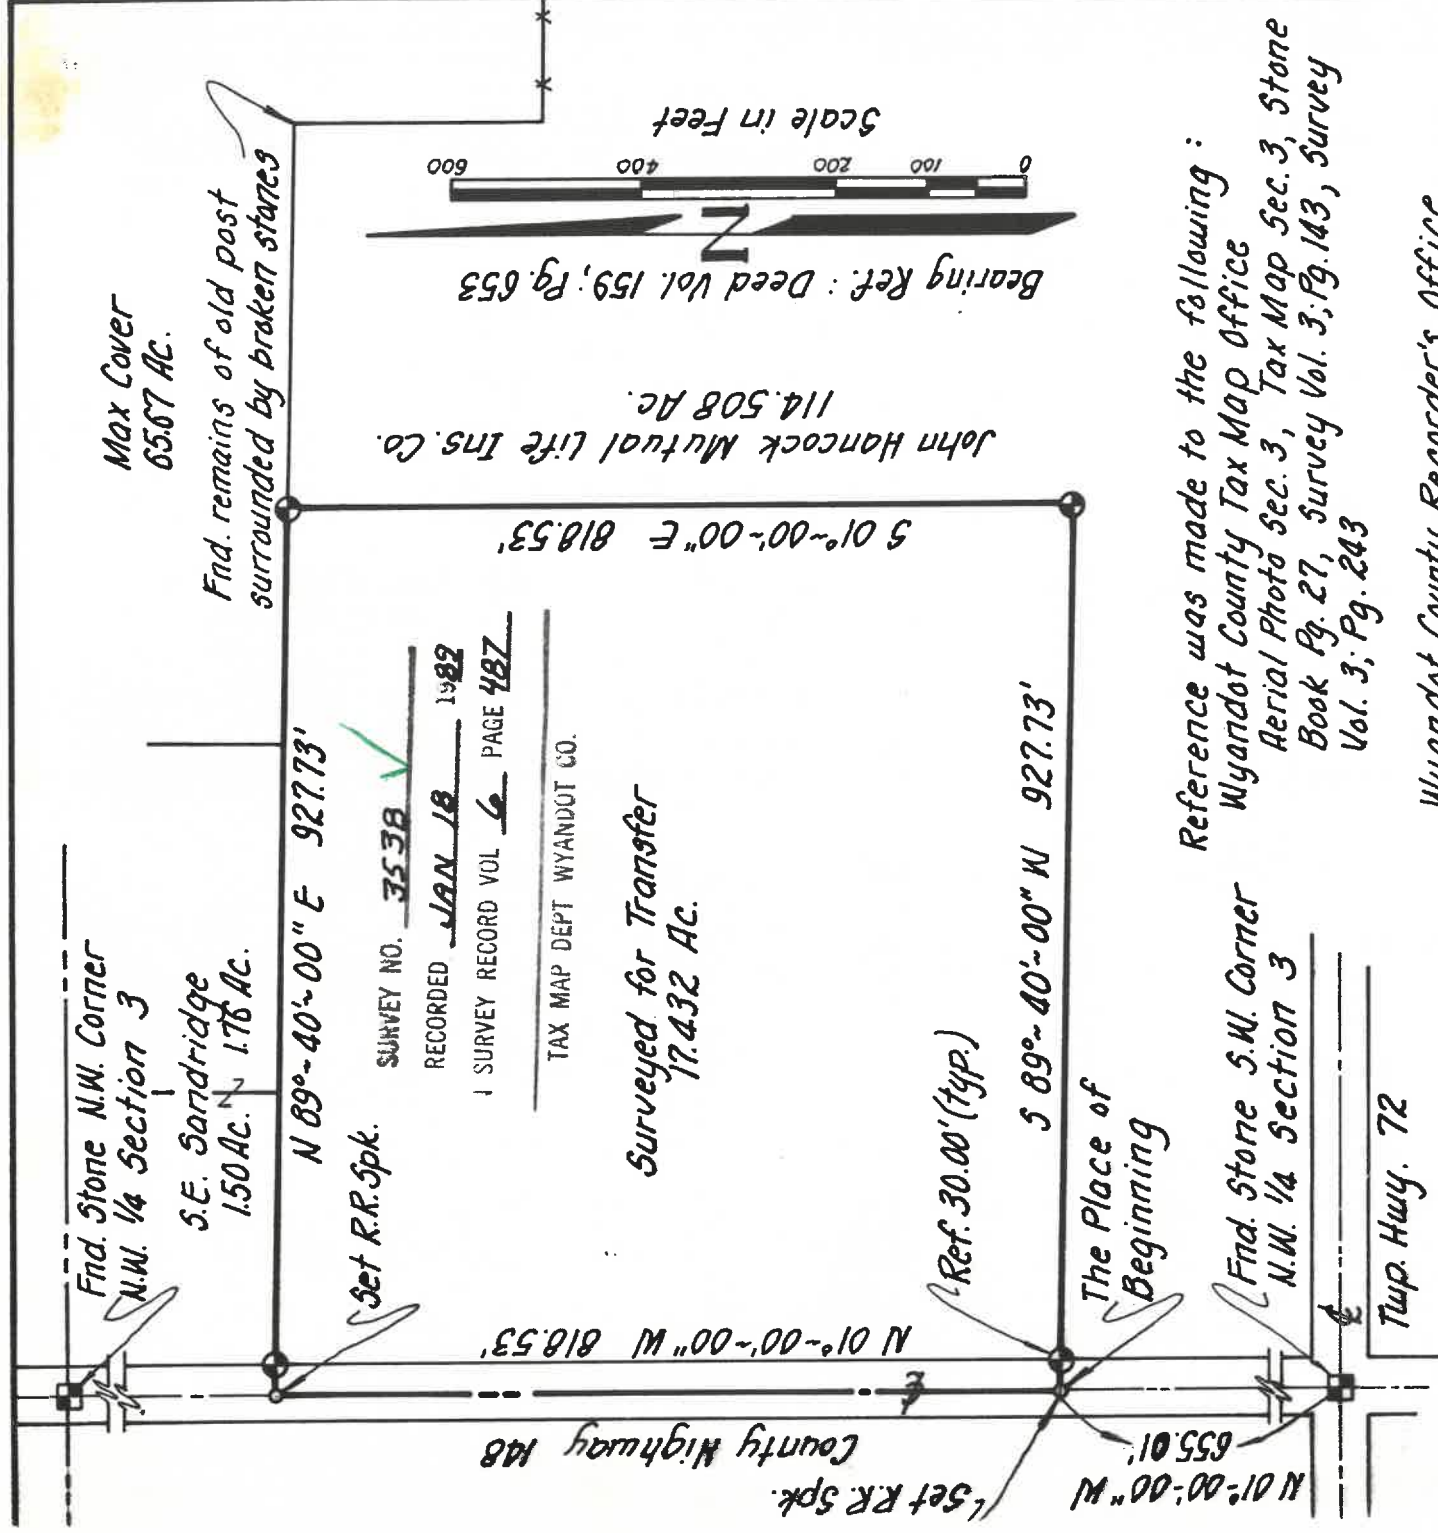

Reference was made to the following:
 Wyandot County Tax Map Office
 Aerial Photo Sec. 3, Tax Map Sec. 3, Stone
 Book Pg. 27, Survey Vol. 3; Pg. 143, Survey
 Vol. 3; Pg. 243

Wyandot County Recorder's Office

Deed Vol. 152; Pg. 353, Vol. 159; Pg. 653, Vol.
 179; Pg. 348, Vol. 180; Pg. 958, Vol. 189; Pg. 87

United States Geological Quadrangle Map

Indicates 1" I.D. iron pipe set
 with a plastic cap bearing the
 inscription "Jacques Glaze
 Surveyor 6817"

I, the undersigned, hereby state
 that the foregoing plat was
 prepared from an actual field
 survey and to the best of my
 knowledge is true and correct.

This survey was prepared for and
 at the request of:

Samuel F. Sigler

PLAT OF SURVEY

PT. N.W. 1/4 SEC. 3, T-4-S; R-15-E
 TOWNSHIP OF ANTRIM
 COUNTY OF WYANDOT
 STATE OF OHIO



Jacques M. Glaze

Jacques M. Glaze
 Reg. Surveyor 6817
 1068 Owens Rd. West
 Prospect, Ohio
 (514) 382-2371