

John Hancock Mutual Life Ins. Co.
38.64 Ac.

N 83°-24'-00" W 490.00'

SURVEY NO. 3558 ✓
RECORDED APR 11 1989
IN SURVEY RECORD VOL 44 PAGE 502
TAX MAP DEPT. WYANDOT CO.

Surveyed for Transfer
5.190 Acres

The South Line
of the N.W. 1/4
Section 3

S 83°-24'-00" E 485.97'

Reference was made to the following:

Tax Map Dept.: Aerial Photo Sec. 3, Tax Map
Sec. 3, Stone Book Pg. 27, Survey Vol. 3; Pg. 143,
Vol. 3; Pg. 243, Vol. 4; Pg. 179, Vol. 4; Pg. 435

Recorder's Office: Deed Vol. 99; Pg. 225,
Vol. 131; Pg. 501, Vol. 140; Pg. 238, Vol. 159; Pg. 653
Vol. 179; Pg. 348 & 474, Vol. 180; Pg. 958, Vol. 189
Pg. 87

Marion Co. Engineer: U.S.G.S. Quad. Map

Ohio Dept. of Transportation:
Right-of-Way Plans of
S.R. 524 Sec. D

VOL. 6 PAGE 502

I, the undersigned, hereby certify
that the foregoing plat was
prepared from an actual field
survey and to the best of my
knowledge is true and correct.

Jacques M. Gloze


Jacques M. Gloze
Reg. Surveyor #6817
2068 Owens Road West
Prospect, Ohio 43342
(614) 382-2371



Plat of Survey

Pt. Southwest 1/4 & Pt. Northwest 1/4
SECTION 3; Twp. 4-S; Rng. 15-E
TOWNSHIP OF ANTRIM
COUNTY OF WYANDOT
STATE OF OHIO

Date: Sept. 27th, 1988 Scale: 1"=100' Drawn: J.M.G.

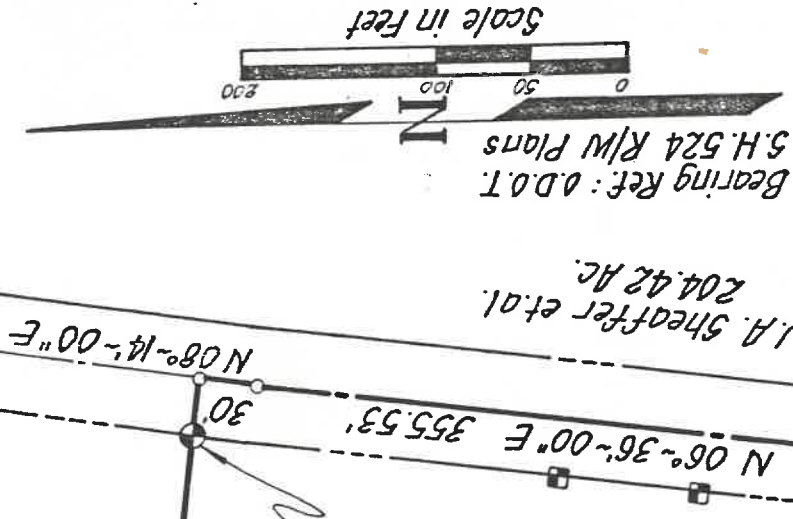

J.A. Sheaffer et al.
204.42 Ac.

The Place of
Beginning

- Indicates R.R. Spk. Set.
- Indicates Conc. Mon. Found
Ref. O.D.T. S.H. 524 Sec. D
Right-of-Way Plans.
- Indicates 1" I.D. iron pipe
set with a plastic cap
bearing the inscription:
Jacques Gloze Surveyor 6817

[Duplicate
Copy]

This survey was prepared
for Roberta S. Sigler at the
request of Samuel F. Sigler.