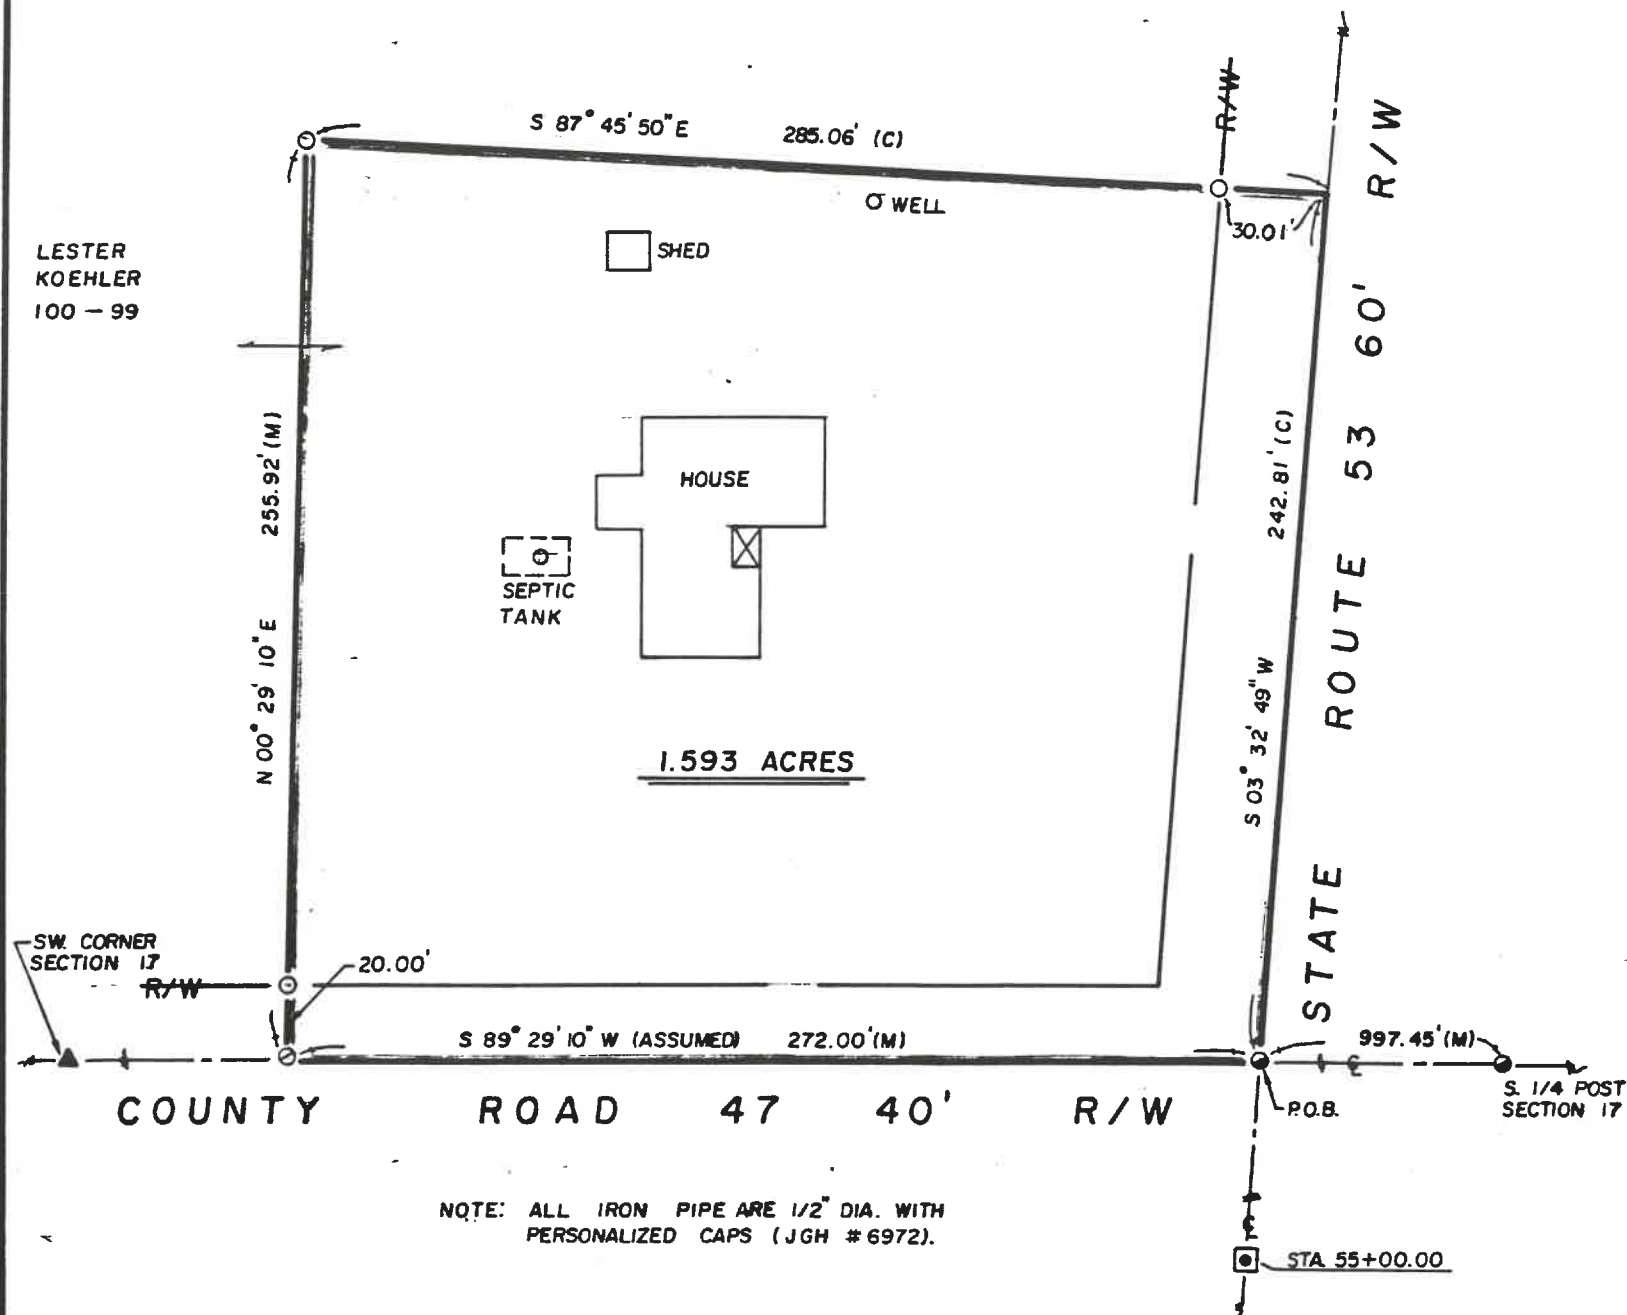


## REFERENCES

DEED VOLUME 8 PAGE AS SHOWN  
 WYANDOT COUNTY CORNERSTONE REFERENCES  
 O.D.O.T. STATE ROUTE 23 ROAD PLANS  
 WYA - 23 - 10.34

SURVEY NO. 3562 ✓

RECORDED APRIL 12 1989

IN SURVEY RECORD VOL 6 PAGE 505

TAX MAP DEPT, WYANDOT CO.

## LEGEND

| SET | FOUND | DESCRIPTION    |
|-----|-------|----------------|
| △   | ▲     | STONE          |
| ■   | ■     | MONUMENT BOX   |
| ●   | ●     | CONC. MONUMENT |
| ⊙   | ⊙     | RAILROAD SPICE |
| ○   | ○     | NAIL           |
| ○   | ○     | IRON ROD       |
| ○   | ○     | IRON PIPE      |
| ○   | ○     | DRILL HOLE     |
| ■   | ■     | WOOD POST      |
| ■   | ■     | DEED           |
| P   | P     | PLAT           |
| R   | R     | MEASURED       |
| S   | S     | SURVEYED       |
| C   | C     | CALCULATED     |

I HEREBY DECLARE THAT THE ABOVE PARCEL WAS SURVEYED DURING APRIL 12 1989.

PROPERTY LINES SHOWN ARE LIMITED PER DEED OR RECORD AND ARE NOT LINES. BOUNDARY ARE ASSIGNED FOR ADEQUATE REASONING ONLY. ALL INFORMATION SHOWN IS TRUE AND CORRECT TO THE BEST OF MY KNOWLEDGE AND BELIEF.



James G. Gordon, Jr.  
 JAMES G. GORDON, JR., P.E. No. 54872  
 Original signed in red ink

SURVEY FOR: **THOMAS KOEHLER**

SITUATED IN THE SW. 1/4 OF SECTION 17, CRANE TOWNSHIP,  
 T-2-S, R-14-E, WYANDOT COUNTY, OHIO.

|           |            |         |
|-----------|------------|---------|
| DRAWN BY  | CHECKED BY | 1/1     |
| DATE 4-89 | JGH 4-89   |         |
| REVISED   |            |         |
|           |            | 89005-S |