

Co. Hwy. 63

SURVEY NO. 3594



RECORDED July 7 1989

IN SURVEY RECORD VOL. 6 PAGE 532

N.W. Corner
Section 19

Ethel M. Karg
42 Ac.

MAP DEPT. WYANDOT CO.

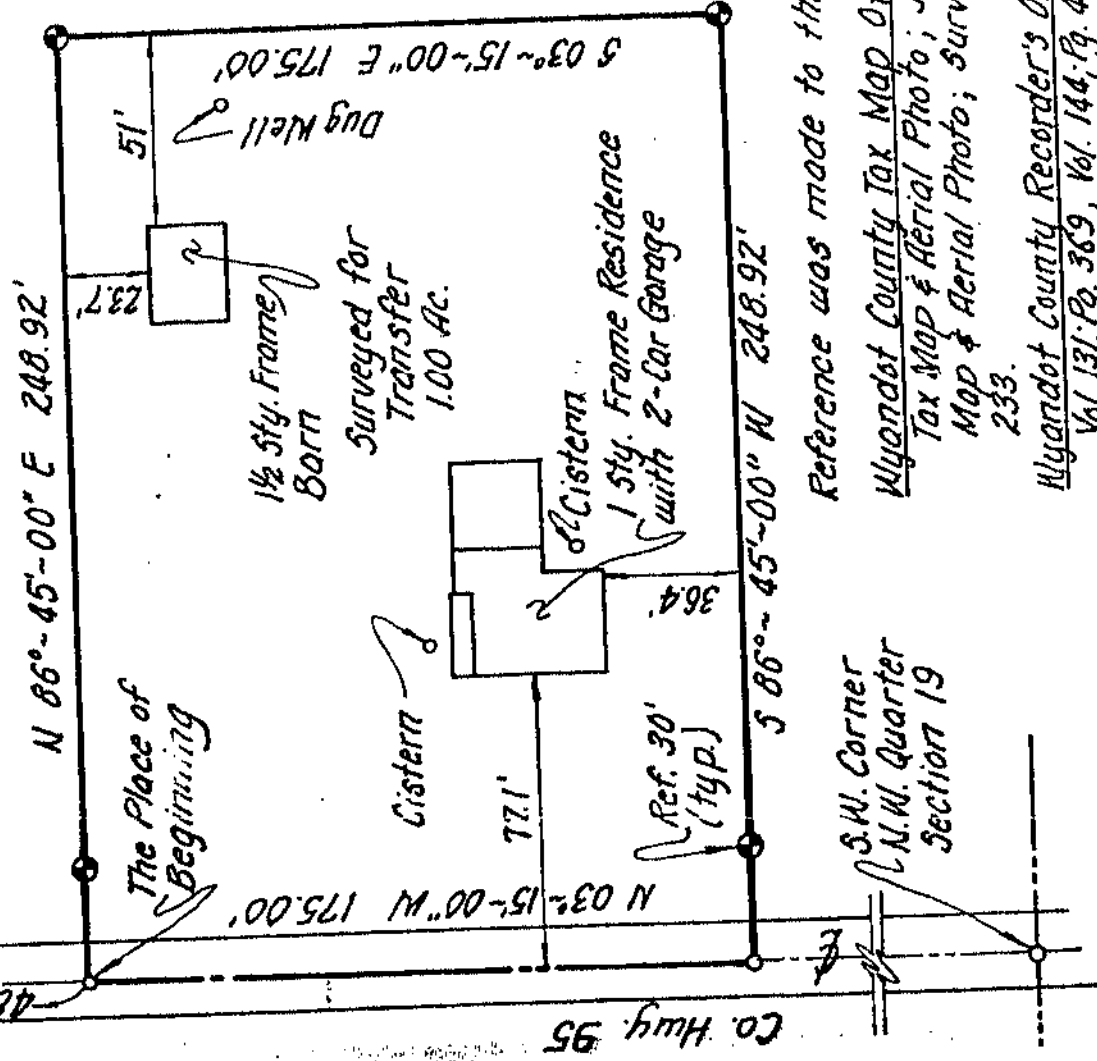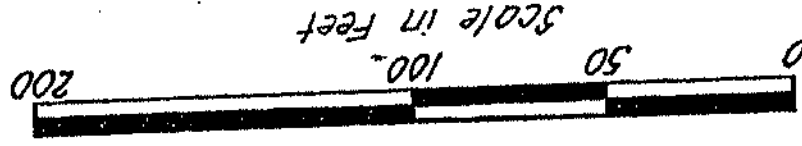

Reference was made to the following material:

Wyandot County Tax Map Office: Mifflin Twp. Sec. 19
Tax Map & Aerial Photo; Jackson Twp. Sec. 24 Tax
Map & Aerial Photo; Survey Vol. 1, Pg. 28 & Vol. 2, Pg.
233.

Wyandot County Recorder's Office: Deed Vol. 120, Pg. 33,
Vol. 131, Pg. 369, Vol. 144, Pg. 426, Vol. 147, Pg. 608, Vol. 176,
Pg. 989, Vol. 191, Pg. 919.

Indicates 1" I.D. iron pipe set with a
yellow plastic cap bearing the inscription
"Jacques Glaze Surveyor 6817"

Indicates railroad spike set.

This survey was prepared for and at
the request of: Bill Gillen Realty

I, the undersigned, hereby
state that the foregoing plat
was prepared from an actual
field survey and to the best of
my knowledge is true and
correct.



Jacques M. Glaze
Reg. Surveyor #6817
2068 Owens Rd. W.
Prospect, Ohio 43342
(614) 382-2371

PLAT OF SURVEY

Pt. N.W. 1/4 Section 19; T-3-S; R-13-E
TOWNSHIP OF MIFFLIN
COUNTY OF WYANDOT
STATE OF OHIO

Date: June 23, 1989 Scale: 1"=50' Drawn: J.M.G.