

SURVEY FOR -MARIE SEIFERT ESTATE

1" Ø PERSONALIZED IRON PIPE SET
PT. NW⁴

SEC. 3

T. 35. R. 14 E.

TWP.: CRANE

COUNTY: WYANDOT
OHIO,

0 100 200
SCALE: 1 INCH = 200 FEET

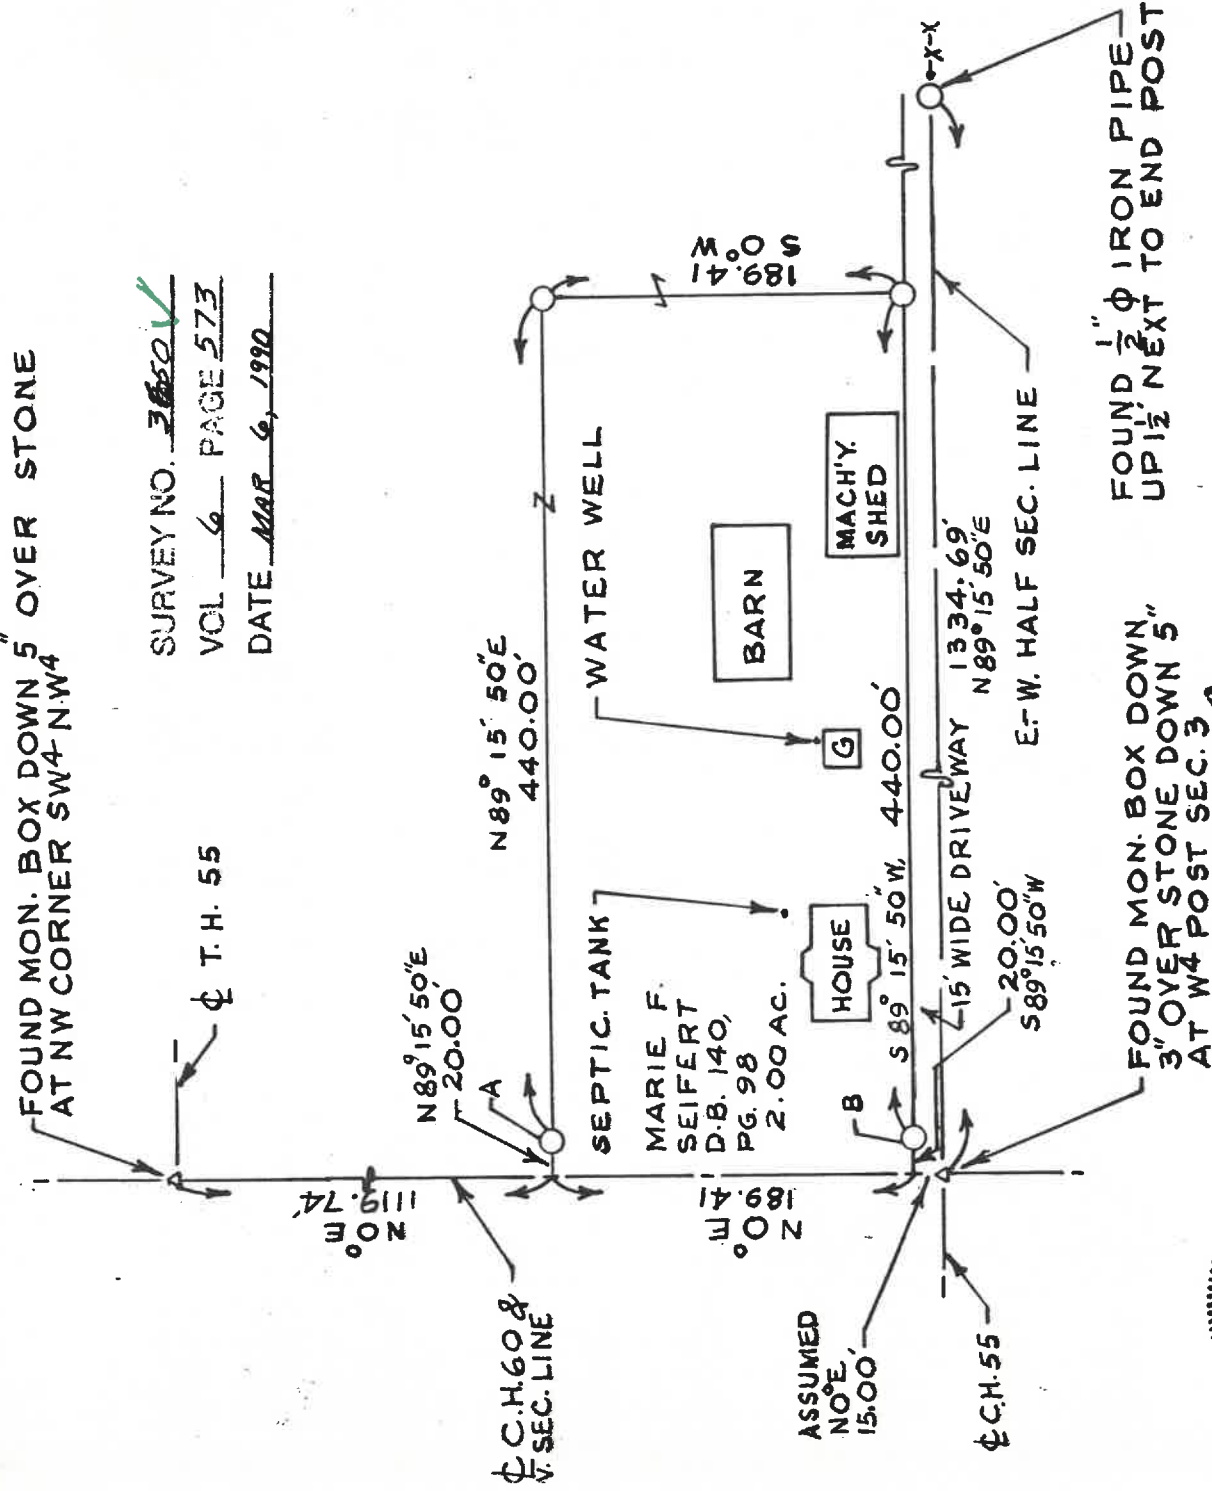
DEED REF.: VOL. 140, PG. 98

SURV. REF.: VOL. 5, PG. 187, NO. 1400

~~ASSUMED NORTH~~

-FOUND MON. BOX DOWN 5' OVER STONE
AT NW CORNER SW 4 N.W. 4

SURVEY NO. 3650 ✓

VCL 6 PAGE 573DATE MAR 6, 1990

FOUND $1\frac{1}{2}$ " ϕ IRON PIPE
UP $1\frac{1}{2}$ ' NEXT TO END POST

FOUND MON. BOX DOWN,
3" OVER STONE DOWN 5"
AT W4 POST SEC. 3.

A & B ARE REFERENCE PIPES.

I Hereby Certify The Above Plat To Be True & Correct According To A Survey.

Made in FEB. 9, 1990

Ohio Registered Surveyor No. 5647.

By Jerry B. Weiniger

JERRY B. WEINGER

