

RIDGE
12-1-12

VOL. 6
PG. 583

SURVEY NO. 3260
VOL 6 PAGE 583
DATE April 9, 1990

ACREAGE SUMMARY
ORIGINAL TRACT 1.800 ACRES
THIS SURVEY 0.146 ACRES
REMAINING TRACT 1.654 ACRES

DESCRIPTION

BEING PART OF THE SOUTHEAST QUARTER OF SECTION 12, TOWNSHIP
1 SOUTH, RANGE 12 EAST, RIDGE TOWNSHIP, WYANDOT COUNTY,
OHIO.

0 100 200
SCALE 1" = 100'

LEGEND

- ⊙ STONE AND MONUMENT
BOX FOUND
- PK NAIL FOUND
- ⊙ RAILROAD SPIKE SET
- 5/8" IRON PIN SET
- ⊙ RAILROAD SPIKE FOUND


NOTES

1. ALL 5/8" IRON PINS SET ARE 15" LONG
REINFORCING RODS WITH YELLOW PLASTIC
CAPS STAMPED "MAKEEVER AND ASSOC."
UNLESS OTHERWISE NOTED.
2. BEARINGS SHOWN HEREON ARE TO AN
ASSUMED MERIDIAN AND ARE SHOWN TO
DENOTE ANGLES ONLY.

SURVEYOR'S STATEMENT

THE UNDERSIGNED HEREBY STATES TO FAY MACK
THAT THE DRAWING HEREIN IS REPRESENTATIVE OF AN
ACTUAL SURVEY PERFORMED BY MYSELF OR UNDER
MY SUPERVISION AND THAT ALL INFORMATION IS TRUE
AND CORRECT TO THE BEST OF MY KNOWLEDGE AND
BELIEF.

Robert L. Makeever
ROBERT LYN MAKEEVER, P.E., P.S.
PROFESSIONAL SURVEYOR NO. 6828
DATE: 4-5-90

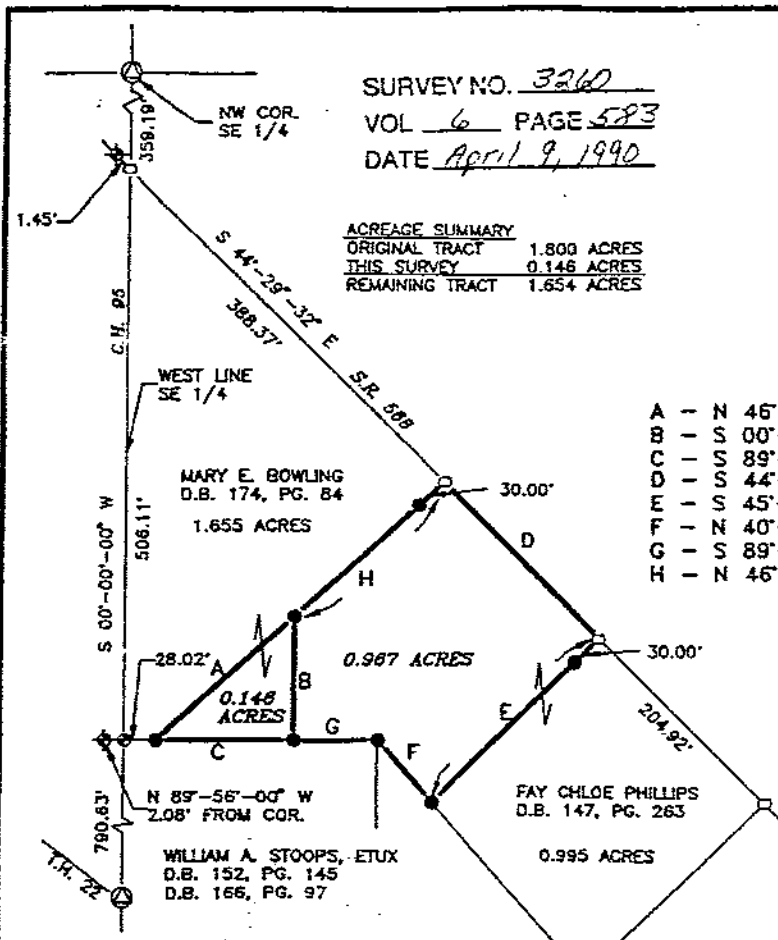

Makeever & Associates ENGINEERS * SURVEYORS
(419) 562-7757
P.O. BOX 325, 207 S. E. SANDUSKY AVE. SANDUSKY, OHIO 44870

ASSISTANTS:
DENNIS SEVILLE
RAYMOND EGOS
DRAWN BY: LGS
FILE NO: 90-037

PLAT OF SURVEY FOR:

FAY MACK

TAX MAP COPY

VOL. 6 PAGE 583