


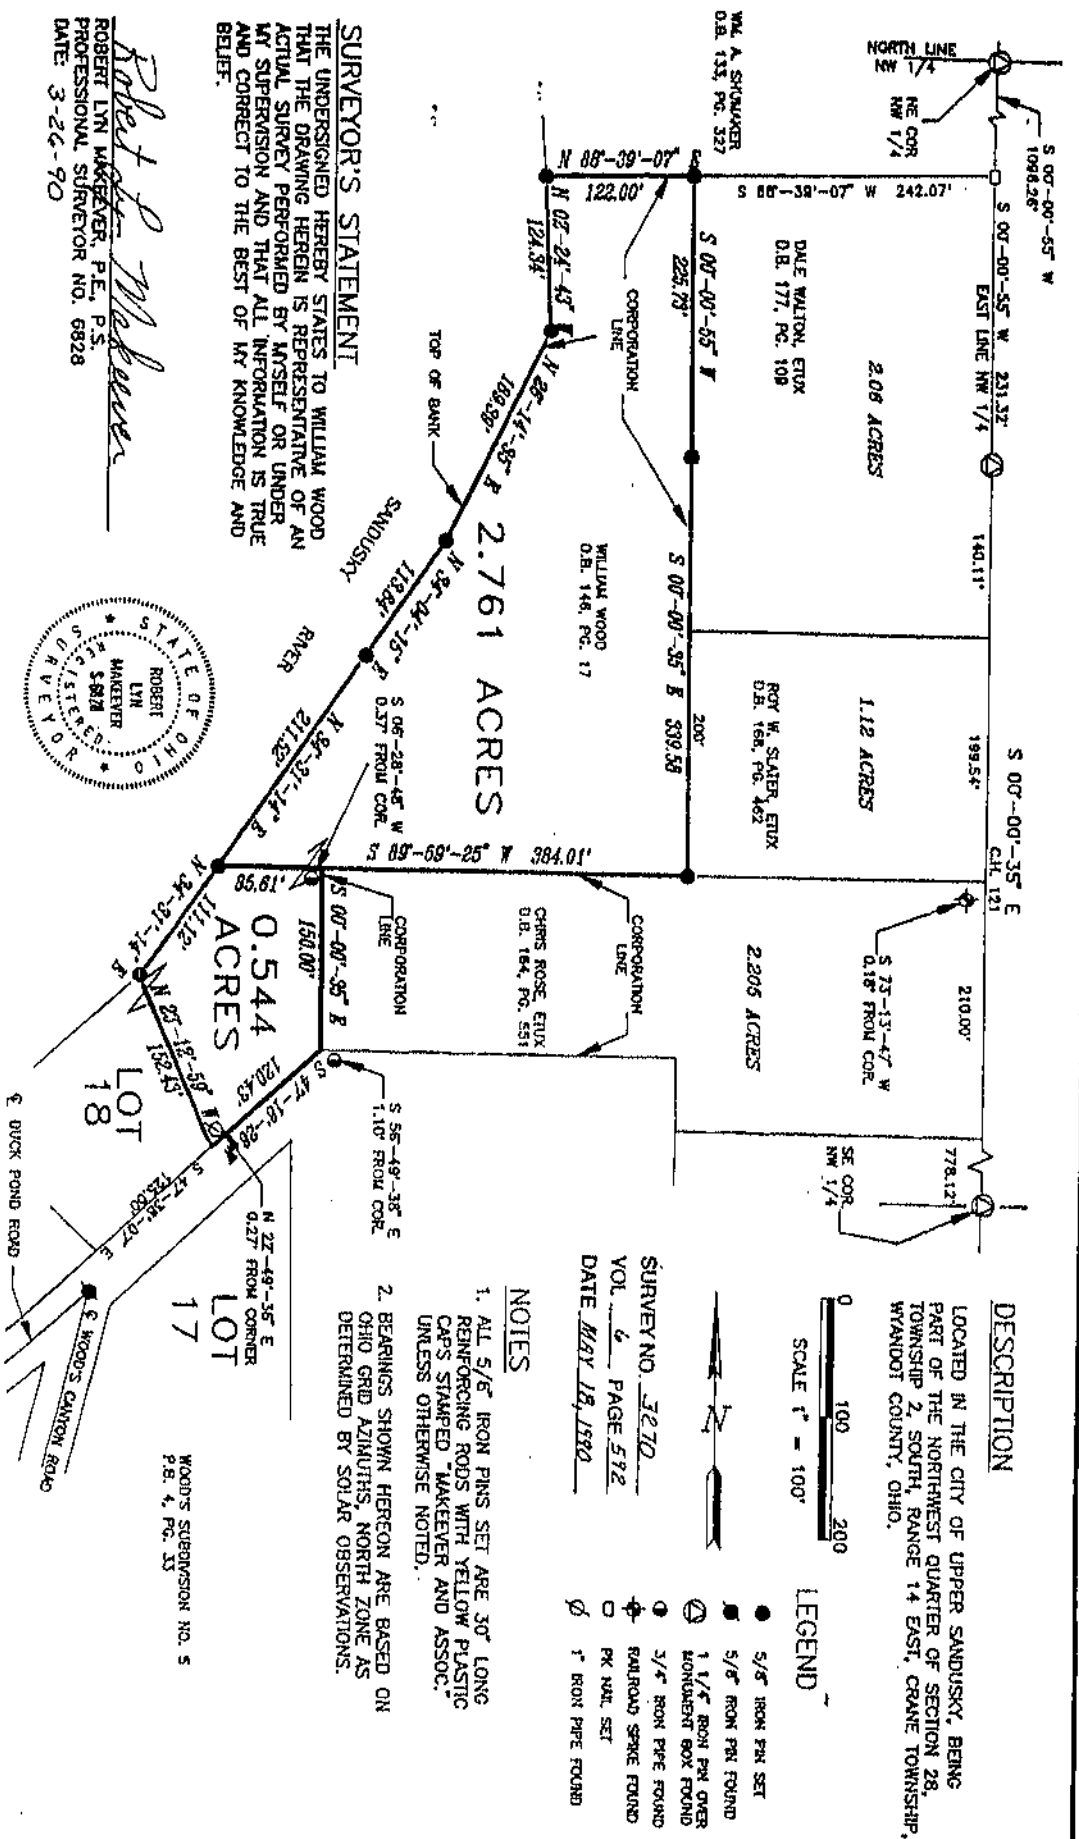

SURVEYOR'S STATEMENT

THE UNDERSIGNED HEREBY STATES TO WILLIAM WOOD THAT THE DRAWING HEREIN IS REPRESENTATIVE OF AN ACTUAL SURVEY PERFORMED BY MYSELF OR UNDER MY SUPERVISION AND THAT ALL INFORMATION IS TRUE AND CORRECT TO THE BEST OF MY KNOWLEDGE AND BELIEF.

Robert L. Wakever
 ROBERT LYN WAKEVER, P.E., P.S.
 PROFESSIONAL SURVEYOR NO. 6828
 DATE: 3-26-90



Wakever & Associates
 ENGINEERS * SURVEYORS
 (419) 862-7757
 P.O. BOX 324, 207 S. SANDUSKY AVE. SANDUSKY, OHIO 44870

ASSISTANT
 DENNIS SEVILL
 RAYMOND FODS
 DRAWN BY LGS
 FILE NO. 90-012