

Reference was made to the following material:

Tax Map Office:

Stone Book, Tax Maps & Aerial Photos of
Sec. 71 Mifflin Twp & Sec. 6 Marseilles
Twp., Survey Vol. 5, Pgs. 7, 213, & 431.

Recorder's Office:

Deed Vol. 184, Pg. 284, Vol. 152, Pg. 41,
Vol. 161, Pg. 423, Vol. 184, Pg. 281, Vol. 184,
Pg. 742.


SURVEY NO. 3682

VOL. 6 PAGE 601

DATE JUNE 29, 1990

MIFFLIN
31-3-13
MARSEILLES
6-4-13
VOL. 6
PG. 601

(SEE
PAGE 600)

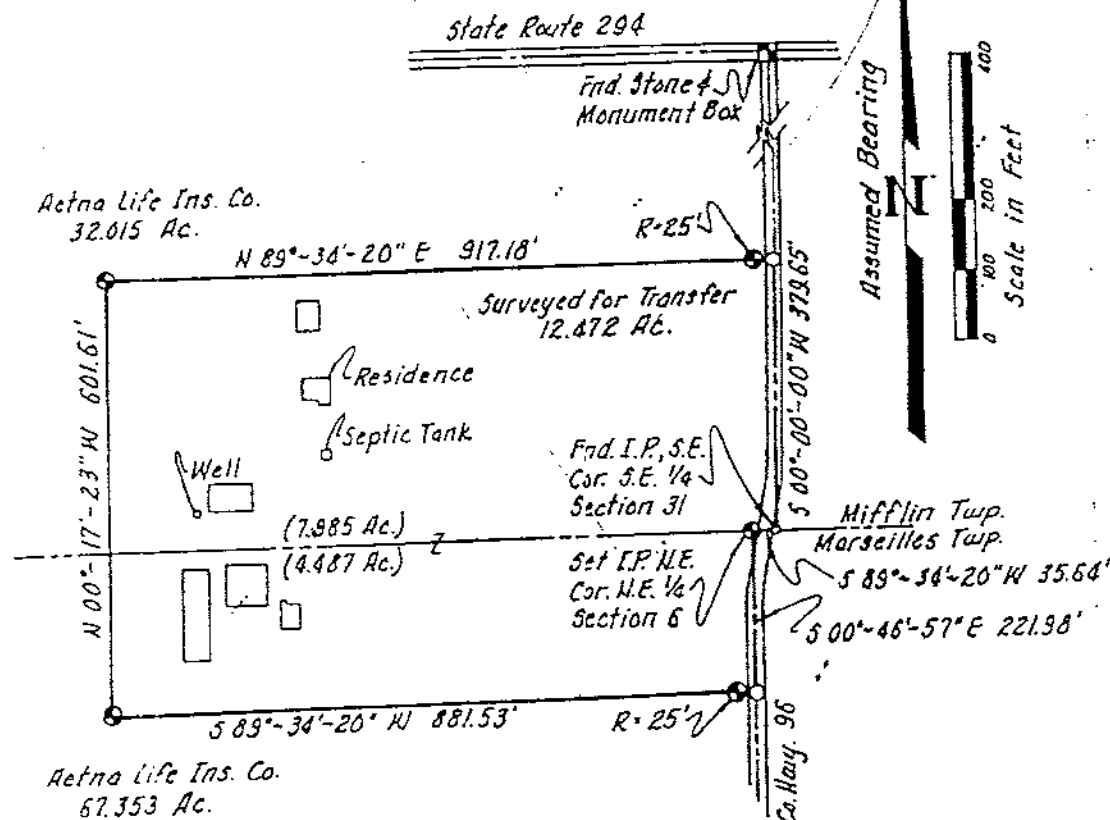

This survey was prepared for and at
the request of Jeff Trautwein.

◆ Indicates 5/8" dia. epoxy coated rebar set
with a yellow plastic cap bearing the
inscription "Jacques Glaze Surveyor 6817."

○ Indicates railroad spike set.

I, the undersigned, hereby state
that the foregoing plat of survey
was prepared from an actual
field survey and to the best of
my knowledge is true and correct.

Jacques M. Glaze
Reg. Surveyor #6817
2368 Owens Rd. West
Prospect, Ohio 43342
614) 382-2371



PLAT OF SURVEY

Pt. S.E. 1/4 Section 31, T-3-S, R-13-E
MIFFLIN TOWNSHIP
Pt. N.E. 1/4 Section 6, T-4-S, R-13-E
MARSEILLES TOWNSHIP
COUNTY OF WYANDOT
STATE OF OHIO

Date: 6-20-90 Scale: 1"=200' Drawn: J.M. Glaze

TAX MAP COPY

TAX MAP COPY