

SURVEY FOR - ESTELLA I. STEVER PART 2

SYCAMORE TOWNSHIP

06-01-15

VOL 6,

PG. 612

1/2" PERSONALIZED IRON PIPE SET
PT. SE
SEC. 6
T. 1 S., R. 15 E.
TWP.: SYCAMORE
COUNTY: WYANDOT
OHIO
SURY. REF.:
VOL. 4, PG. 511
VOL. 5, PG. 17

0 100 200


SCALE: 1 INCH = 100 FEET

DEED REF.: VOL. 194, PG. 1

Assumed
NORTH

SURVEY NO. 3697
VOL 6 PAGE 612
DATE SEPT. 4, 1990

SEE VOL 7
PG 144

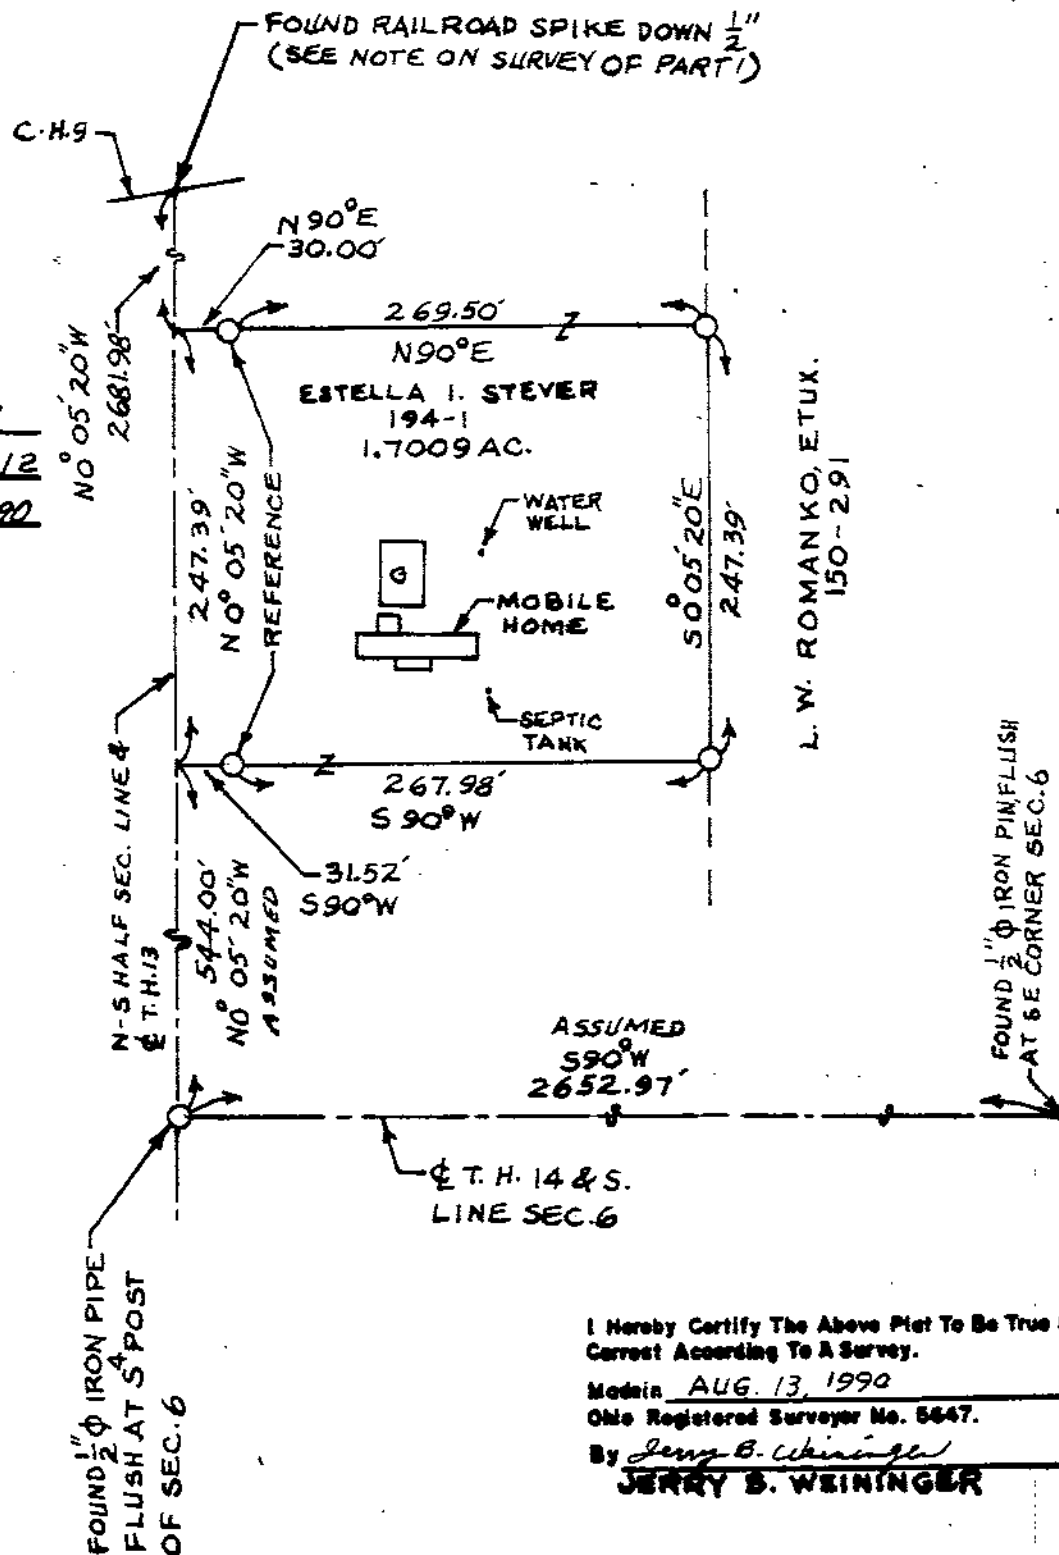

I Herby Certify The Above Plat To Be True & Correct According To A Survey.

Madein AUG. 13, 1990

Ohio Registered Surveyor No. 5647.

By Jerry B. Weininger
JERRY B. WEININGER