


PLAT OF SURVEY

TOP:
R. MORGAN

SECTION 19
LOT 5
QUARTER S.W.

TOWNSHIP 3S : ANTRIM
RANGE 15E
COUNTY WYANDOT : STATE OF OHIO

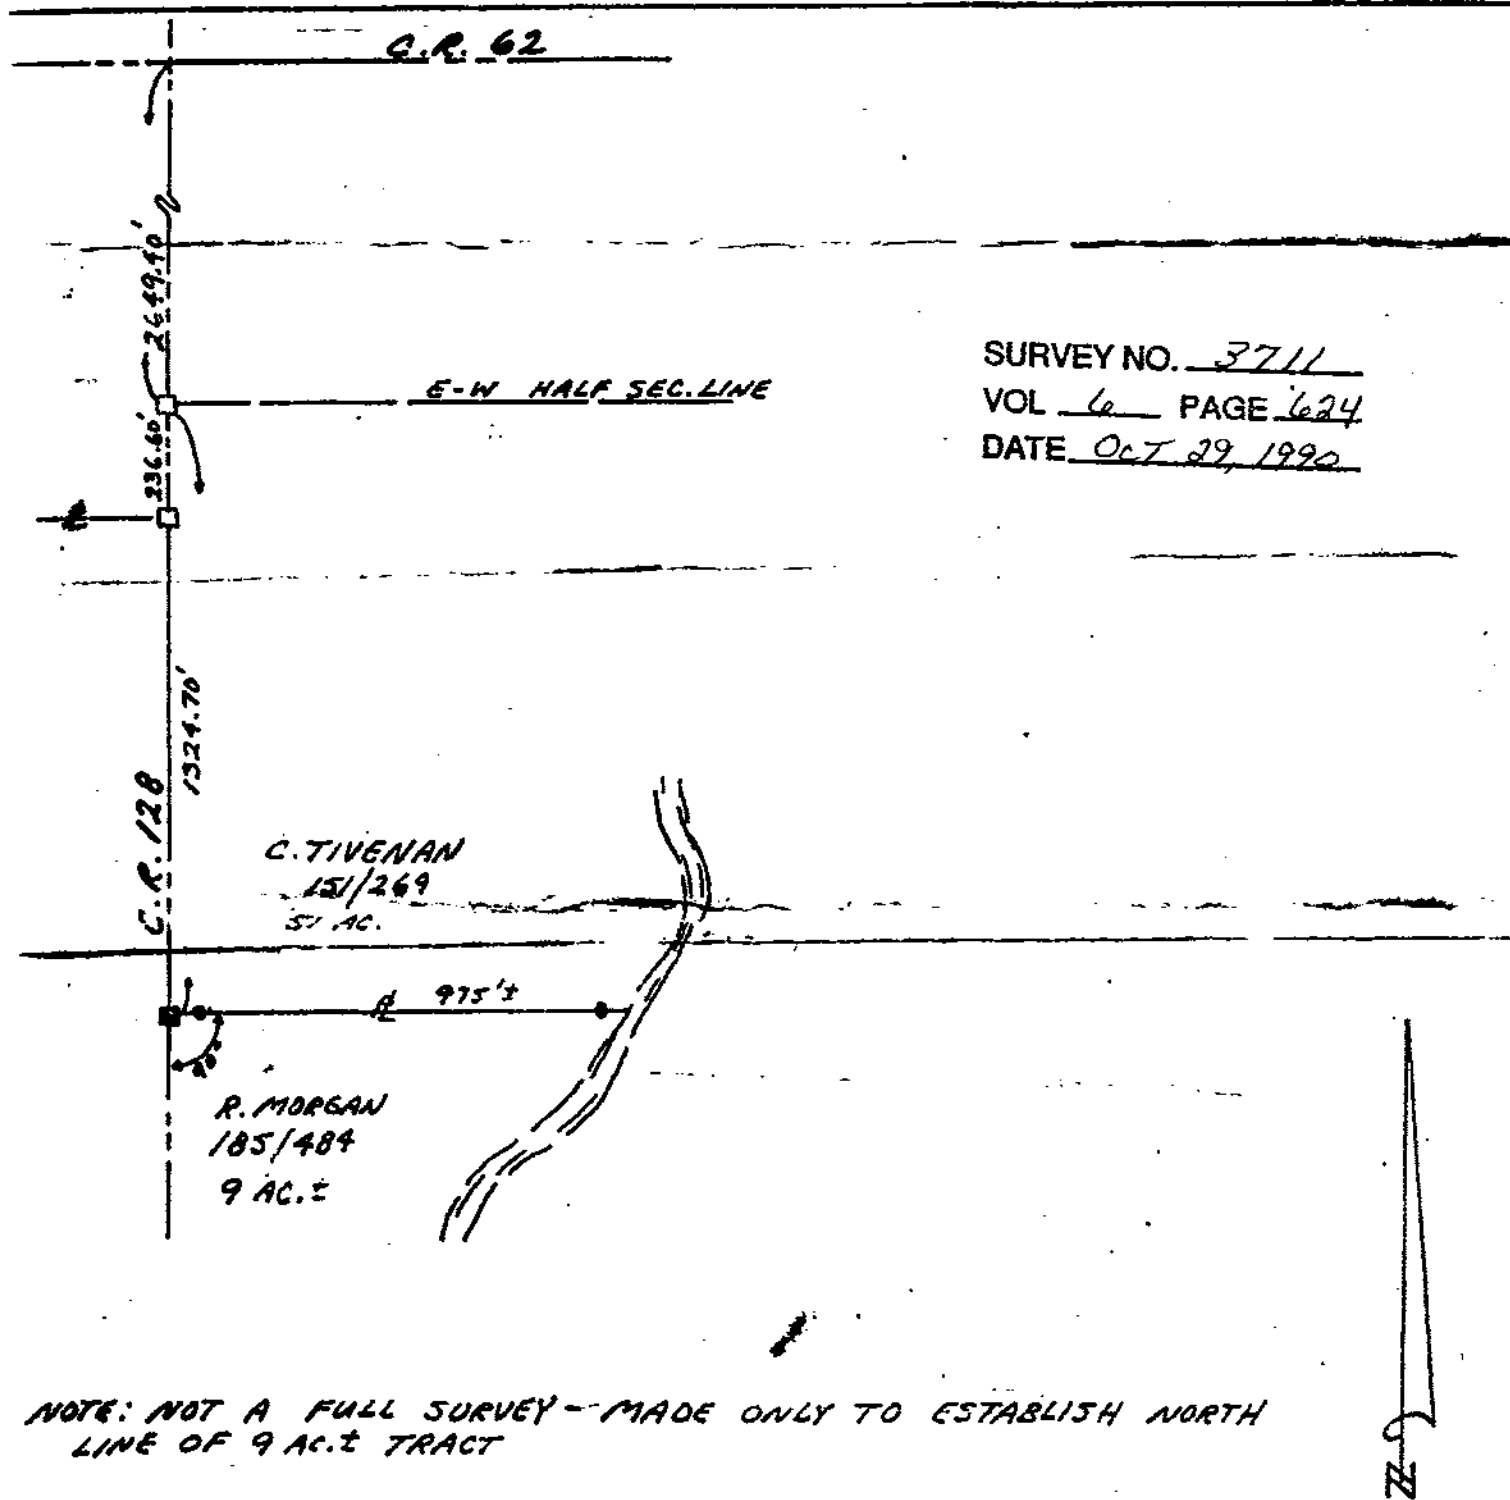

SURVEY NO. 3711
VOL 6 PAGE 624
DATE OCT 29, 1990

REFERENCE MATERIALS	LEGEND
1 2 3 4 5 PRIOR DEED VOLUME _____ PAGE _____ BASIS OF BEARINGS _____	SCALE: 1" = 400 FEET ☐ P/K NAIL FOUND ☒ P/K NAIL SET ☐ RAILROAD SPIKE FOUND ☒ RAILROAD SPIKE SET ☒ STONE FOUND ☐ IRON PIN/PIPE FOUND ☒ 5/8" IRON PIN WITH A PLASTIC CAP STAMPED GARVERICK L.S. 6816"

GARVERICK SURVEYING

915 Toulon Ave.
Marion, Ohio 43302
614-388-3139

4380 U.S. 42
Cardington, Ohio 43315
419-864-8820

I HEREBY CERTIFY THE ABOVE PLAT AND THE ACTUAL FIELD SURVEY
IT REPRESENTS AS BEING TRUE TO THE BEST OF MY KNOWLEDGE.

Jan K. Garverick
L.S. 6816 10/26/90

10/9/86
DATE OF SURVEY