


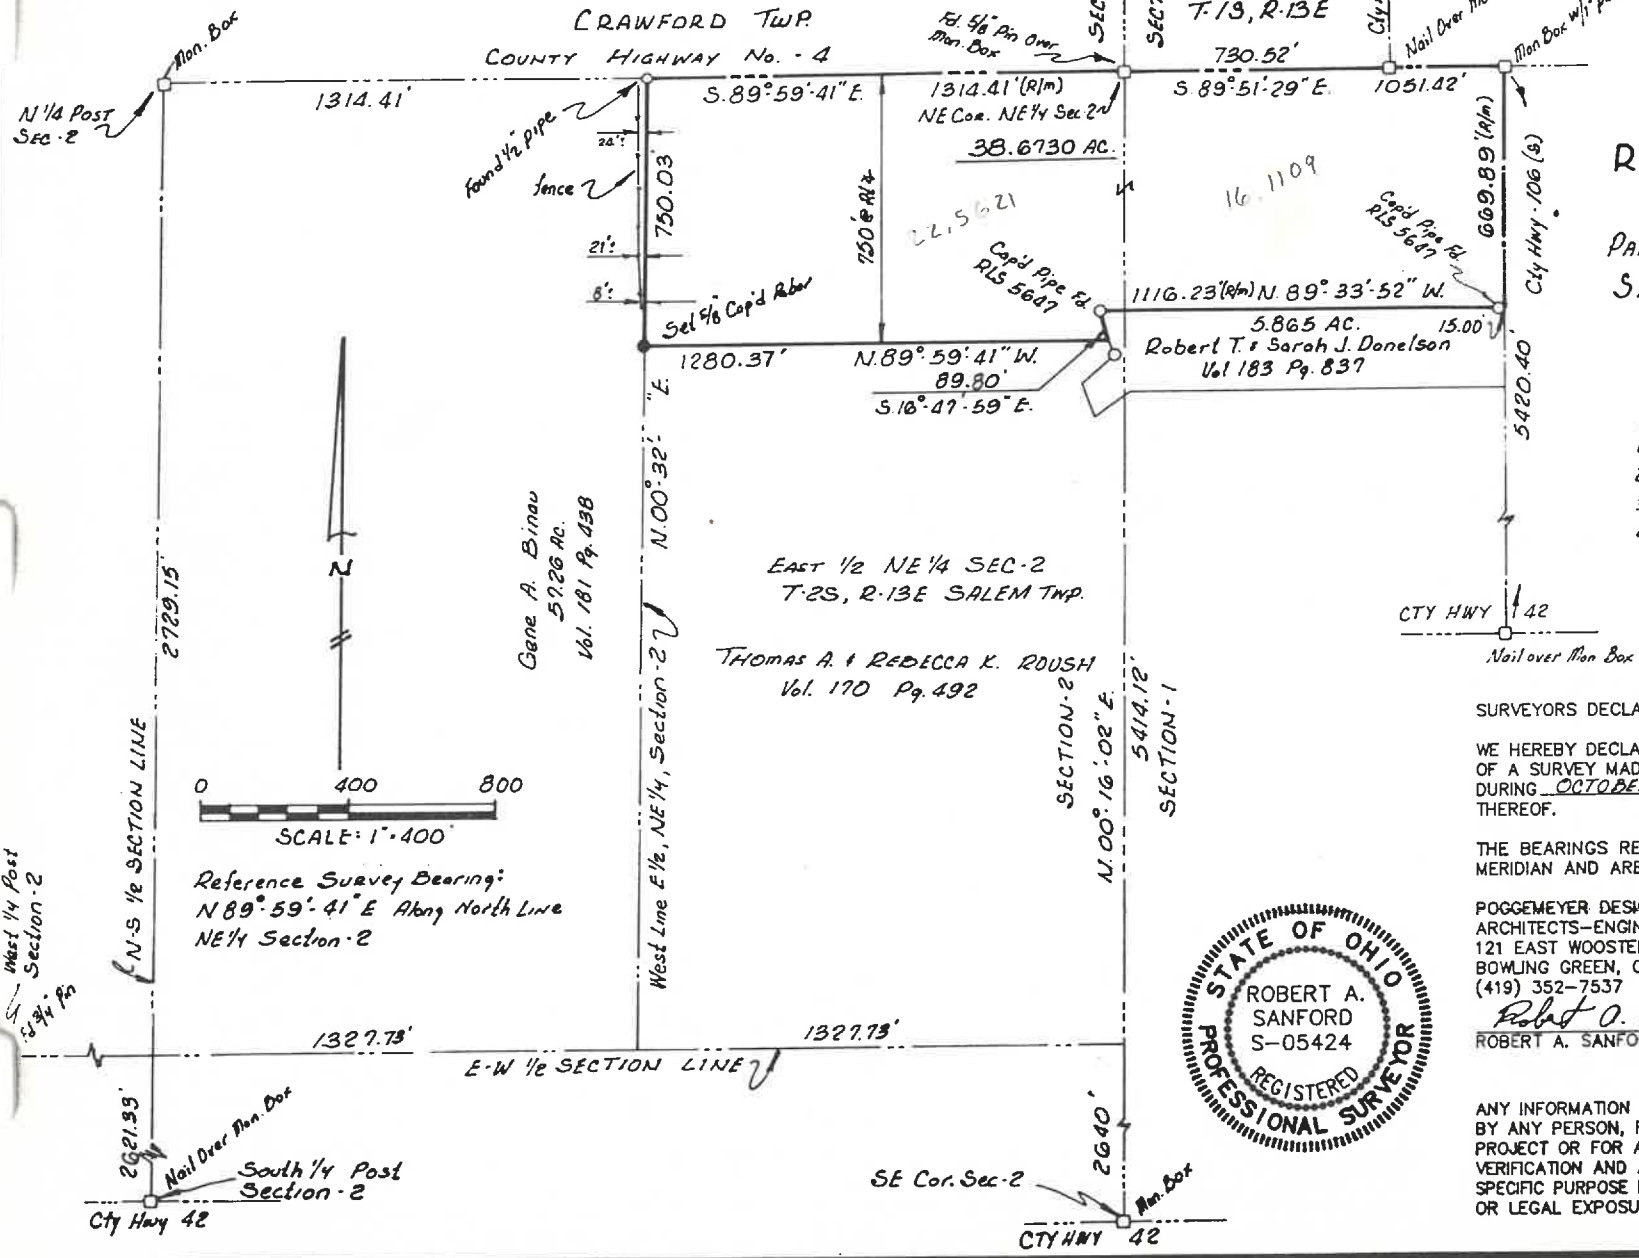

SURVEY NO. 3714 ✓
 VOL. 6 PAGE 626
 DATE Nov 8, 1990

REPORT OF SURVEY FOR
 ENVIRITE CORP
 PART NW 1/4, SEC. 1 & NE 1/4, SEC. 2, T. 2S, R. 13E
 SALEM TWP., WYANDOT CO., OHIO


- SURVEY REFERENCES
1. Wyandot Corner Ties
 2. Survey Vol 6 Pg 197 By Jerry Weninger "5647"
 3. Recorded Deeds
 4. Prior Surveys By PDG, Inc.

SURVEYORS DECLARATION

WE HEREBY DECLARE THAT THE HEREON ATTACHED PLAT IS THE RESULT OF A SURVEY MADE BY THE OFFICE OF POGGEMEYER DESIGN GROUP, INC. DURING OCTOBER 1990. ALL DISTANCES ARE IN FEET AND DECIMALS THEREOF.

THE BEARINGS REFERRED TO HEREON ARE BASED UPON AN ASSUMED MERIDIAN AND ARE ONLY FOR THE PURPOSE OF ANGULAR MEASUREMENT.

POGEMEYER DESIGN GROUP, INC.
 ARCHITECTS-ENGINEERS-PLANNERS
 121 EAST WOOSTER STREET
 BOWLING GREEN, OHIO 43402
 (419) 352-7537
Robert A. Sanford PS 5424 10/24/90
 ROBERT A. SANFORD, PROFESSIONAL SURVEYOR NO. 5424

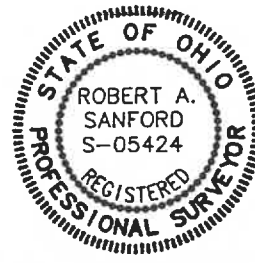

ANY INFORMATION ON THIS DRAWING IS NOT INTENDED TO BE SUITABLE FOR REUSE BY ANY PERSON, FIRM OR CORPORATION OR ANY OTHERS ON EXTENSIONS OF THIS PROJECT OR FOR ANY USE ON ANY OTHER PROJECT. ANY REUSE WITHOUT WRITTEN VERIFICATION AND ADAPTATION BY THE ENGINEER, ARCHITECT OR SURVEYOR FOR THE SPECIFIC PURPOSE INTENDED WILL BE AT THE USERS SOLE RISK AND WITHOUT LIABILITY OR LEGAL EXPOSURE TO THE ENGINEER, ARCHITECT OR SURVEYOR.

POGEMEYER DESIGN GROUP, INC.
 ARCHITECTS + ENGINEERS + PLANNERS
 BOWLING GREEN, OHIO



DATE: OCT. 24, 1990

JOB NUMBER: 9900-359-55