

SURVEY FOR - ESTELLA I. STEVER PART I

SYCAMORE TOWNSHIP
8-1-15


VOL. 6,
PG. 634

0 1/2 4/8 PERSONALIZED IRON PIPE SET
PT. SE
SEC. 6
T. 1 S., R. 15 E.
TWP.: SYCAMORE
COUNTY: WYANDOT
OHIO
SURV. REF.:
VOL. 4, PG. 511
VOL. 5, PG. 17*
VOL. 6, PG. 613

0 100 200
SCALE - 1 INCH = 100 FEET
DEED REF.: VOL. 194 PG. 1

Assumed
NORTH

NOTE: FOUND RAILROAD SPIKE DOWN 1/2" (SEE SURVEY DATED JULY 1972 FOR ROY GEARY) WHICH LINES WITH FENCE GOING NORTH WHICH IS SUPPOSED TO BE ON N-S. 1/2 SEC. LINE. SINCE THE N-S 1/2 SEC. LINE BY DEFINITION IS STRAIGHT FOR 1 MILE, USED THIS RAILROAD SPIKE FOR LINE. IN DOING SO I GET ANGLE GREATER THAN 90° AT THE S.W. CORNER OF ORIGINAL 11 ACRE PARCEL SURVEYED BY BISH IN NOV. 1971, THE AERIAL PHOTO ALSO BEARS THIS OUT.

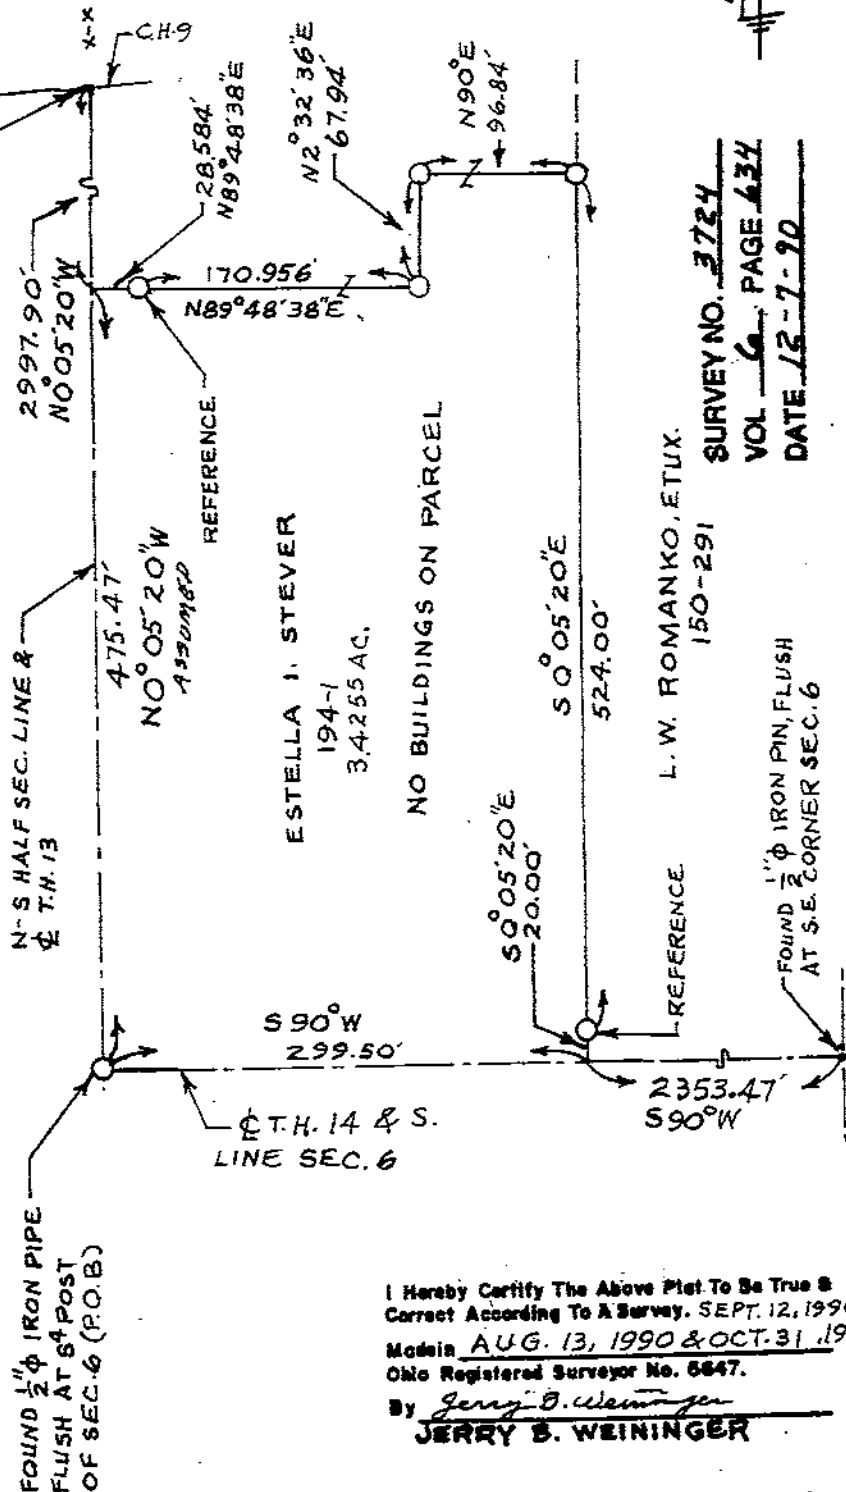

I Hereby Certify The Above Plat To Be True & Correct According To A Survey. SEPT. 12, 1990
Made in AUG. 13, 1990 & OCT. 31, 1990
Ohio Registered Surveyor No. 5647.
By Jerry B. Weininger
JERRY B. WEININGER

SURVEY NO. 3724
VOL. 6, PAGE 634
DATE 12-7-90