



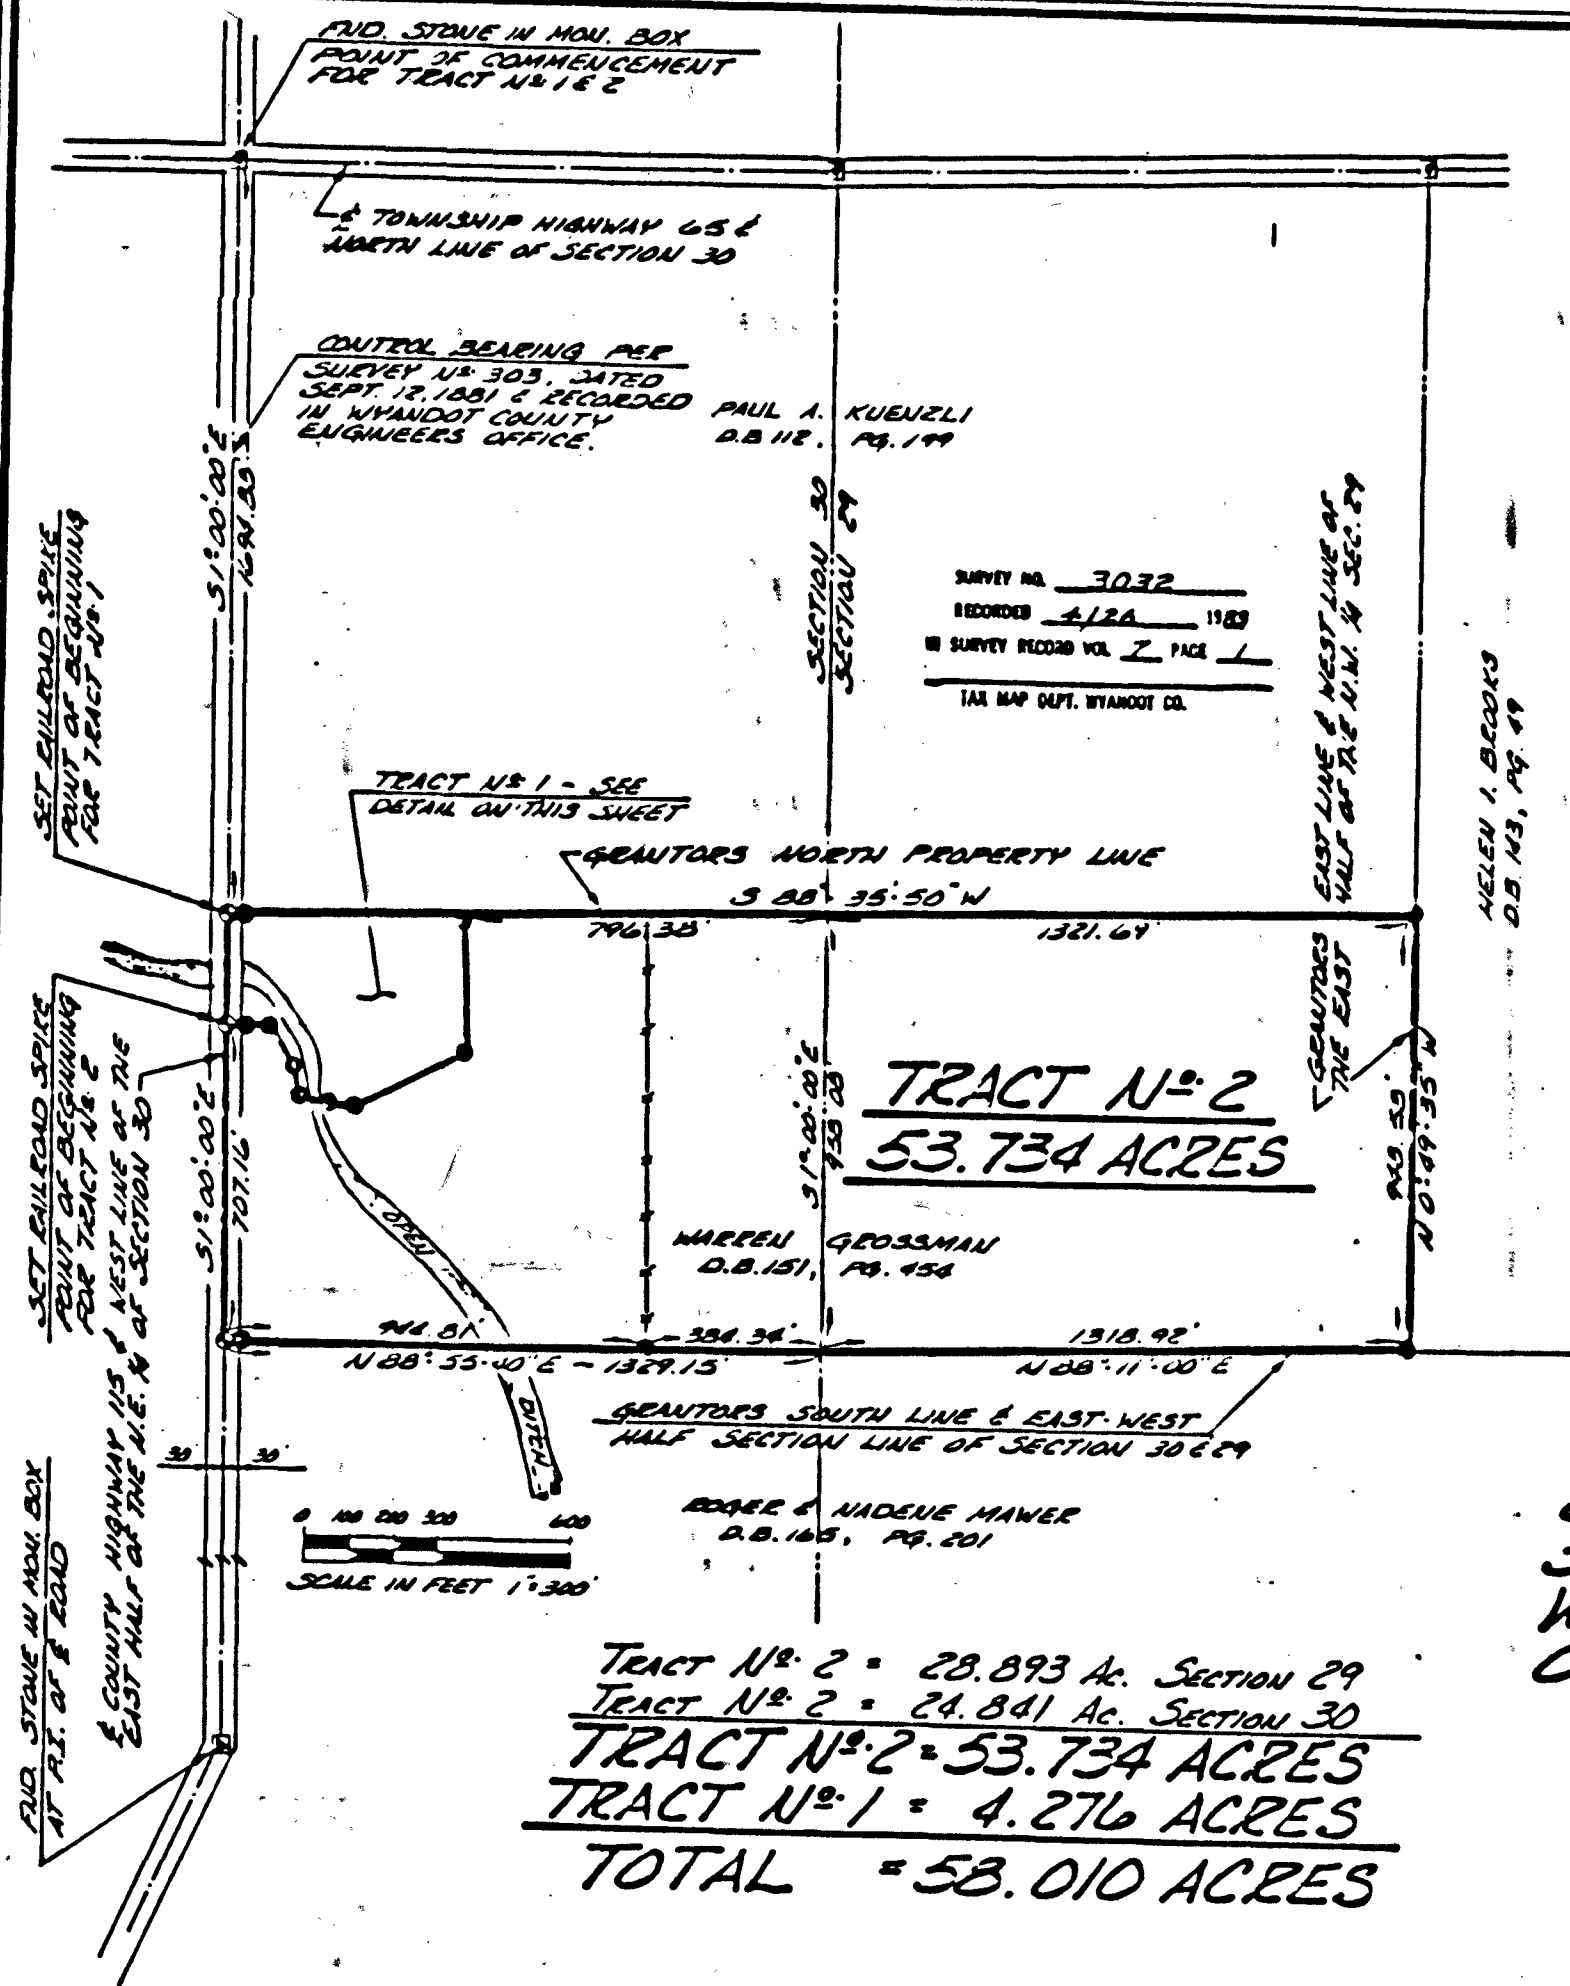

TRACT NO. 2 = 28.893 AC. SECTION 29
TRACT NO. 2 = 24.841 AC. SECTION 30
TRACT NO. 2 = 53.734 ACRES
TRACT NO. 1 = 4.276 ACRES
TOTAL = 58.010 ACRES

ALL 5/8" DIA. IRON PINS SET HAVE PLASTIC
IDENTITY CAP WITH THE FOLLOWING CAPTION,
"BOBLENZ L.S. 5719."

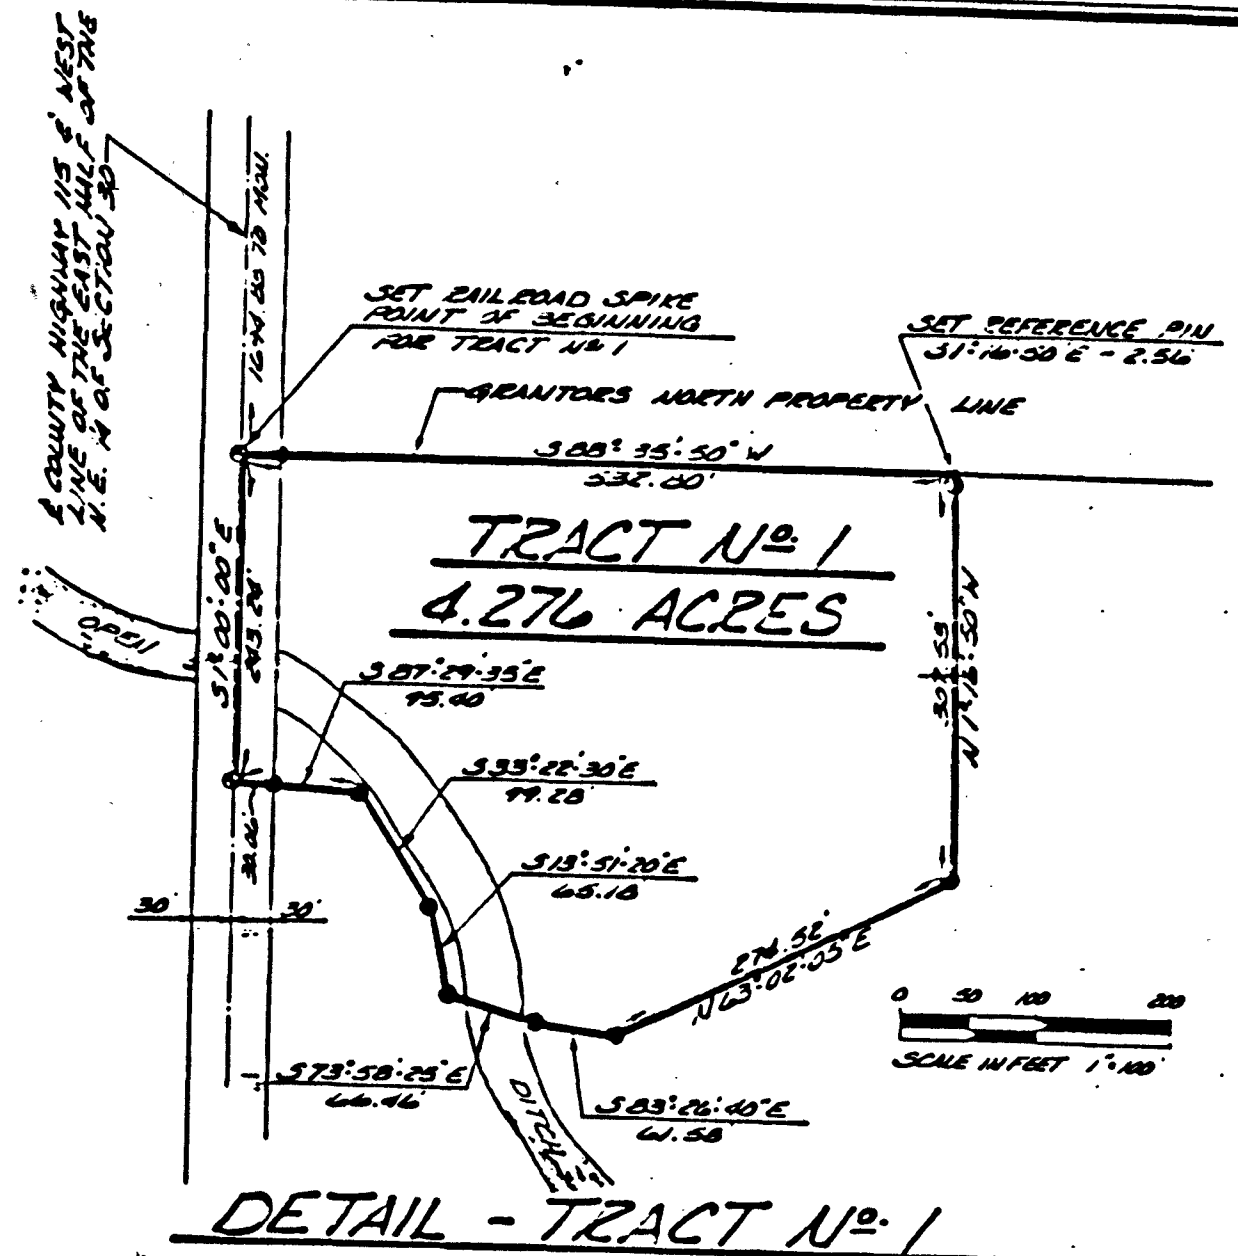

DETAIL - TRACT NO. 1

PLAT OF SURVEY
PART OF THE N.W. 1/4 OF SECTION
29 & PART OF THE N.E. 1/4 OF SECTION
30, T-3-S, R-14-E, PITT TOWNSHIP,
WHANDOT COUNTY, STATE OF
OHIO



THIS SURVEY PREPARED FOR AND AT THE
REQUEST OF WARREN GROSSMAN

DATE APRIL 15, 1983

LEGEND

- - 46" DIA. IRON PIN SET
- ⊙ - RAILROAD SPIKE SET
- - FOUND STONE IN MON. BOX
- - - EXISTING FENCE LINE

CERTIFICATION

I HEREBY CERTIFY THAT THE
ABOVE DRAWING REPRESENTS AN ACTUAL
SURVEY OF THE PROPERTY WITH
MONUMENTS MARKING THE BOUNDARY
AS SHOWN.

Thomas L. Boblenz
T.L. BOBLENZ & ASSOCIATES, INC.
MARION, OHIO
REGISTERED SURVEYOR 5719