

PLAT OF SURVEY FOR

NELSON WOLF

BEING PART OF THE SOUTHWEST QUARTER AND PART OF THE SOUTHEAST QUARTER OF SECTION 21, TOWNSHIP 2 SOUTH, RANGE 13 EAST OF SALEM TOWNSHIP, WYANDOT COUNTY, OHIO

CURVE NUMBER 1

A = 32°-55'-55"
D = 35°-00'-00" LT.
T = 48.39'
E = 7.00'
L = 94.09'
R = 163.70'
C = 92.80'

CURVE NUMBER 3

A = 4°-13'-37"
D = 0°-40'-00" LT.
T = 317.16'
E = 5.85'
L = 634.04'
R = 8,594.37'
C = 633.90'

CURVE NUMBER 2

A = 26°-57'-25"
D = 9°-00'-00" RT.
T = 152.59'
E = 18.03'
L = 299.52'
R = 636.92'
C = 296.77'

CURVE NUMBER 4

A = 44°-00'-40"
D = 8°-00'-00" RT.
T = 289.44'
E = 56.28'
L = 550.14'
R = 716.20'
C = 536.71'


LEGEND

- ▲ ROD & MON. BOX FND.
- ✕ STONE & MON. BOX FND.
- 5/8" IRON ROD SET W/ PERSONALIZED CAP

DEED REFERENCE

D.B. 131, PG. 547

0' 100' 200'
SCALE 1" = 100'

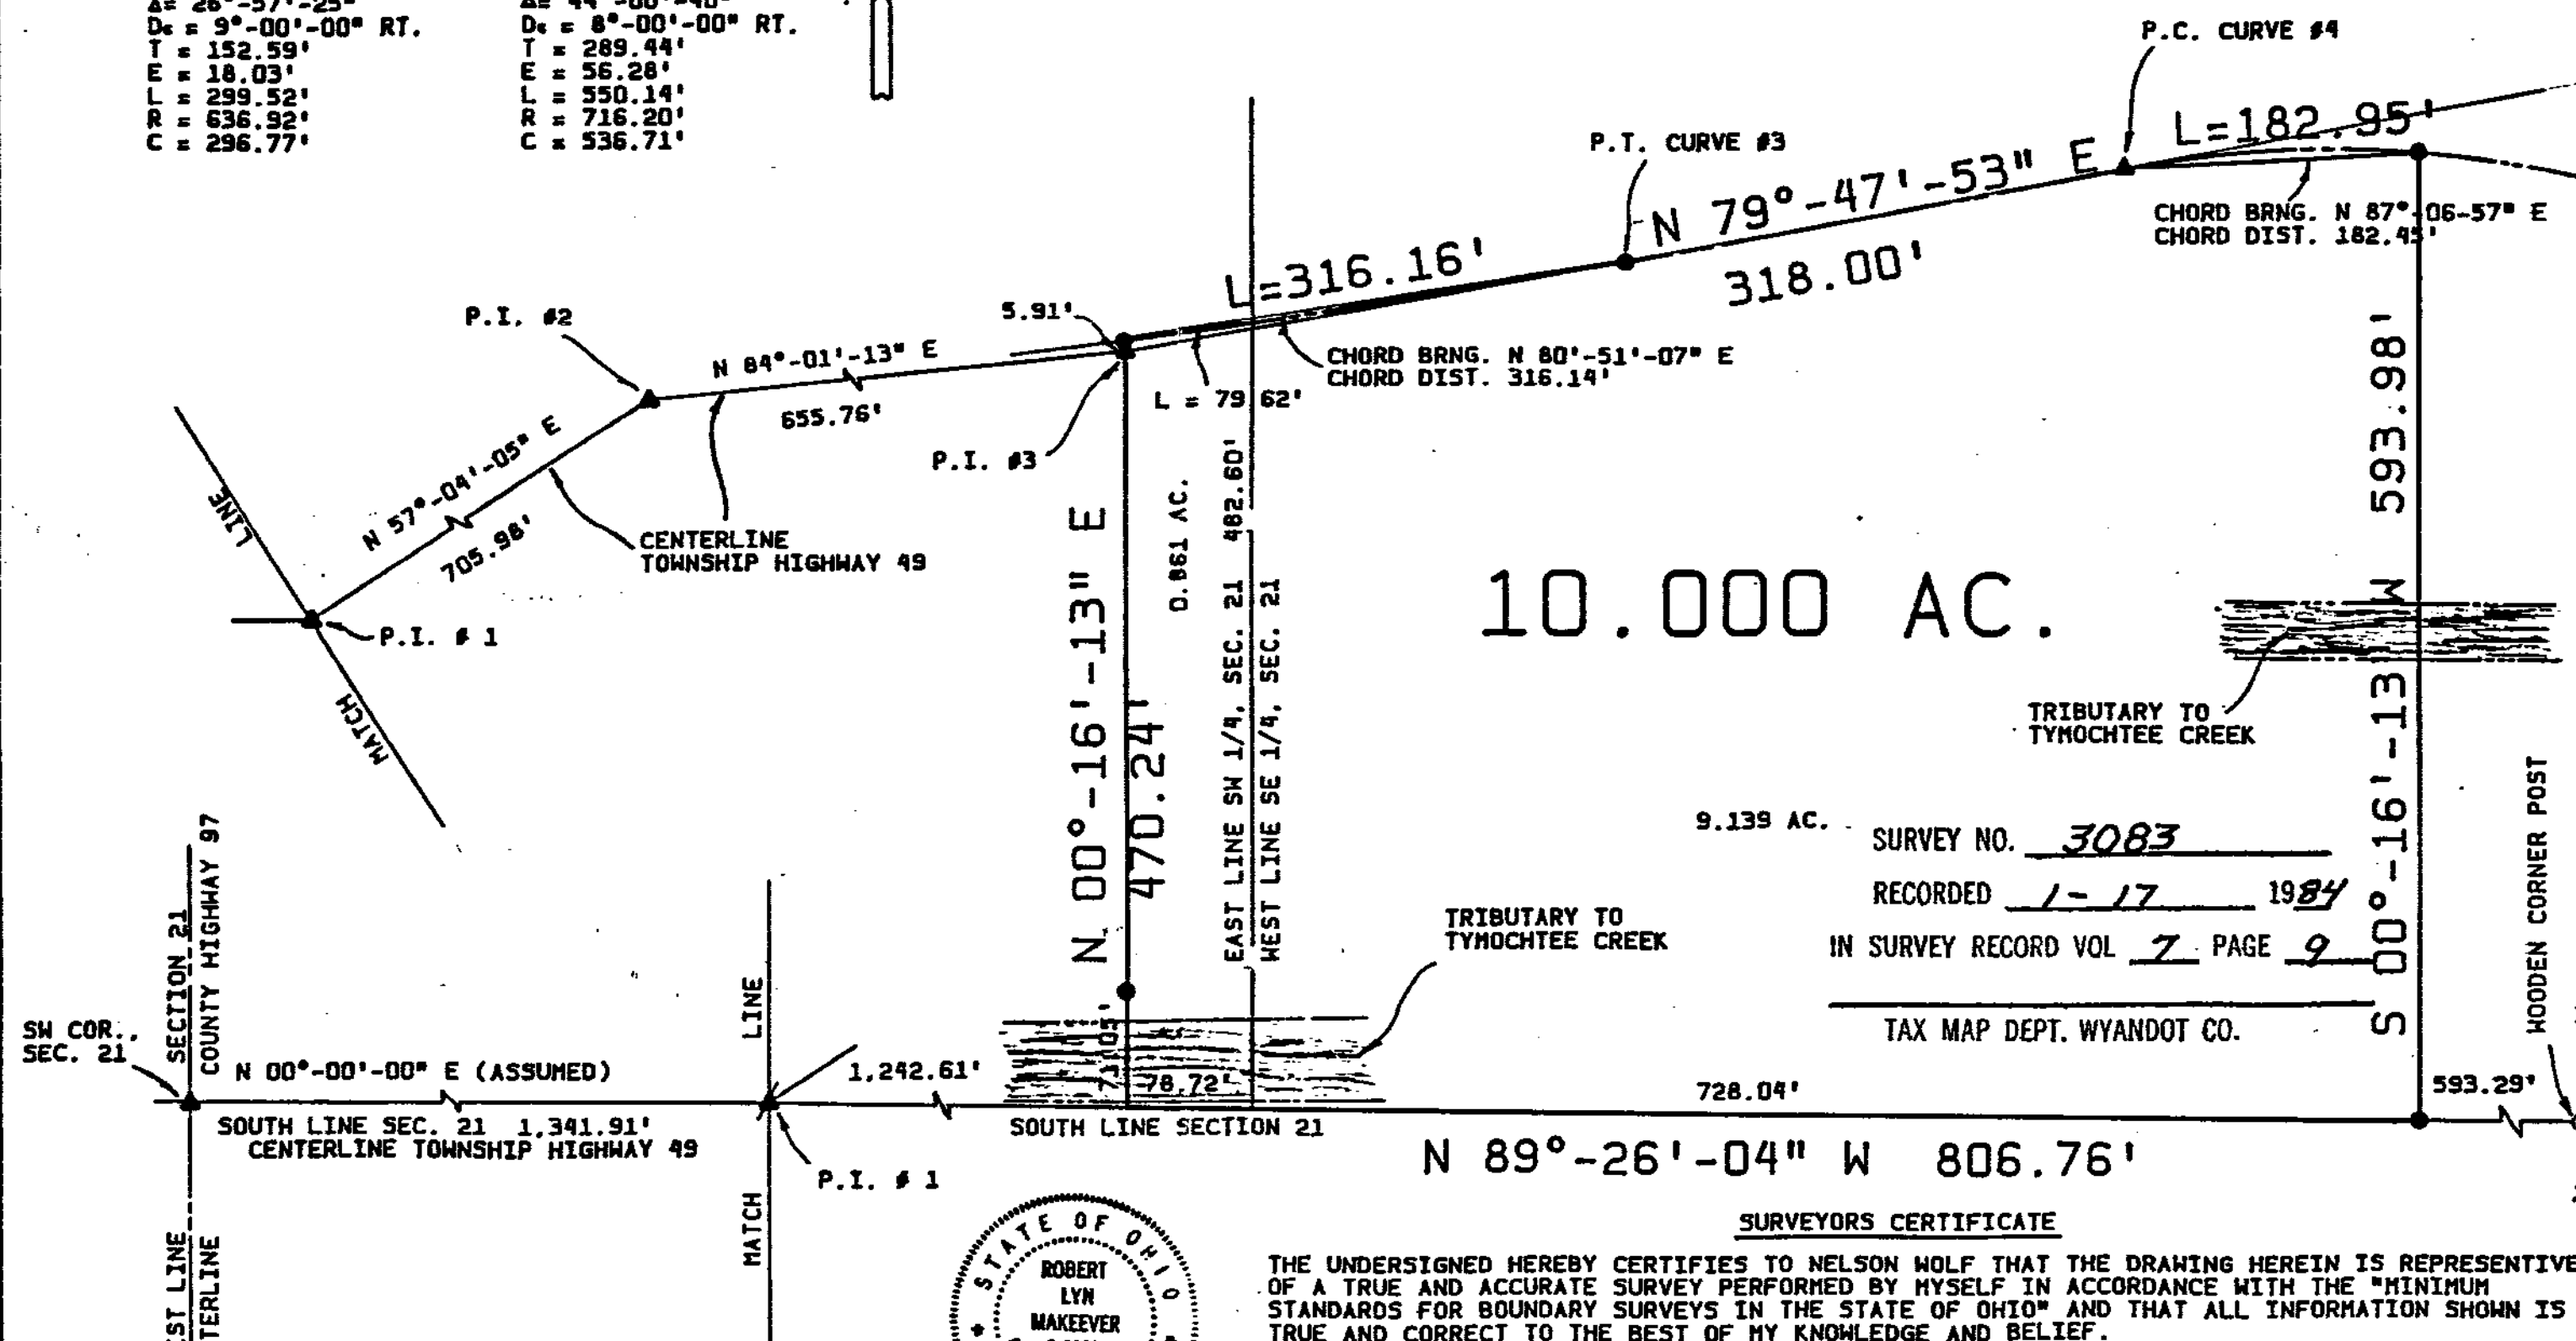

SURVEYORS CERTIFICATE

THE UNDERSIGNED HEREBY CERTIFIES TO NELSON WOLF THAT THE DRAWING HEREIN IS REPRESENTATIVE OF A TRUE AND ACCURATE SURVEY PERFORMED BY MYSELF IN ACCORDANCE WITH THE "MINIMUM STANDARDS FOR BOUNDARY SURVEYS IN THE STATE OF OHIO" AND THAT ALL INFORMATION SHOWN IS TRUE AND CORRECT TO THE BEST OF MY KNOWLEDGE AND BELIEF.

Robert Lyn Makeever
ROBERT LYN MAKEEVER, P.E., P.S.
REGISTERED SURVEYOR NUMBER 6828
DATE: JANUARY 7, 1984