


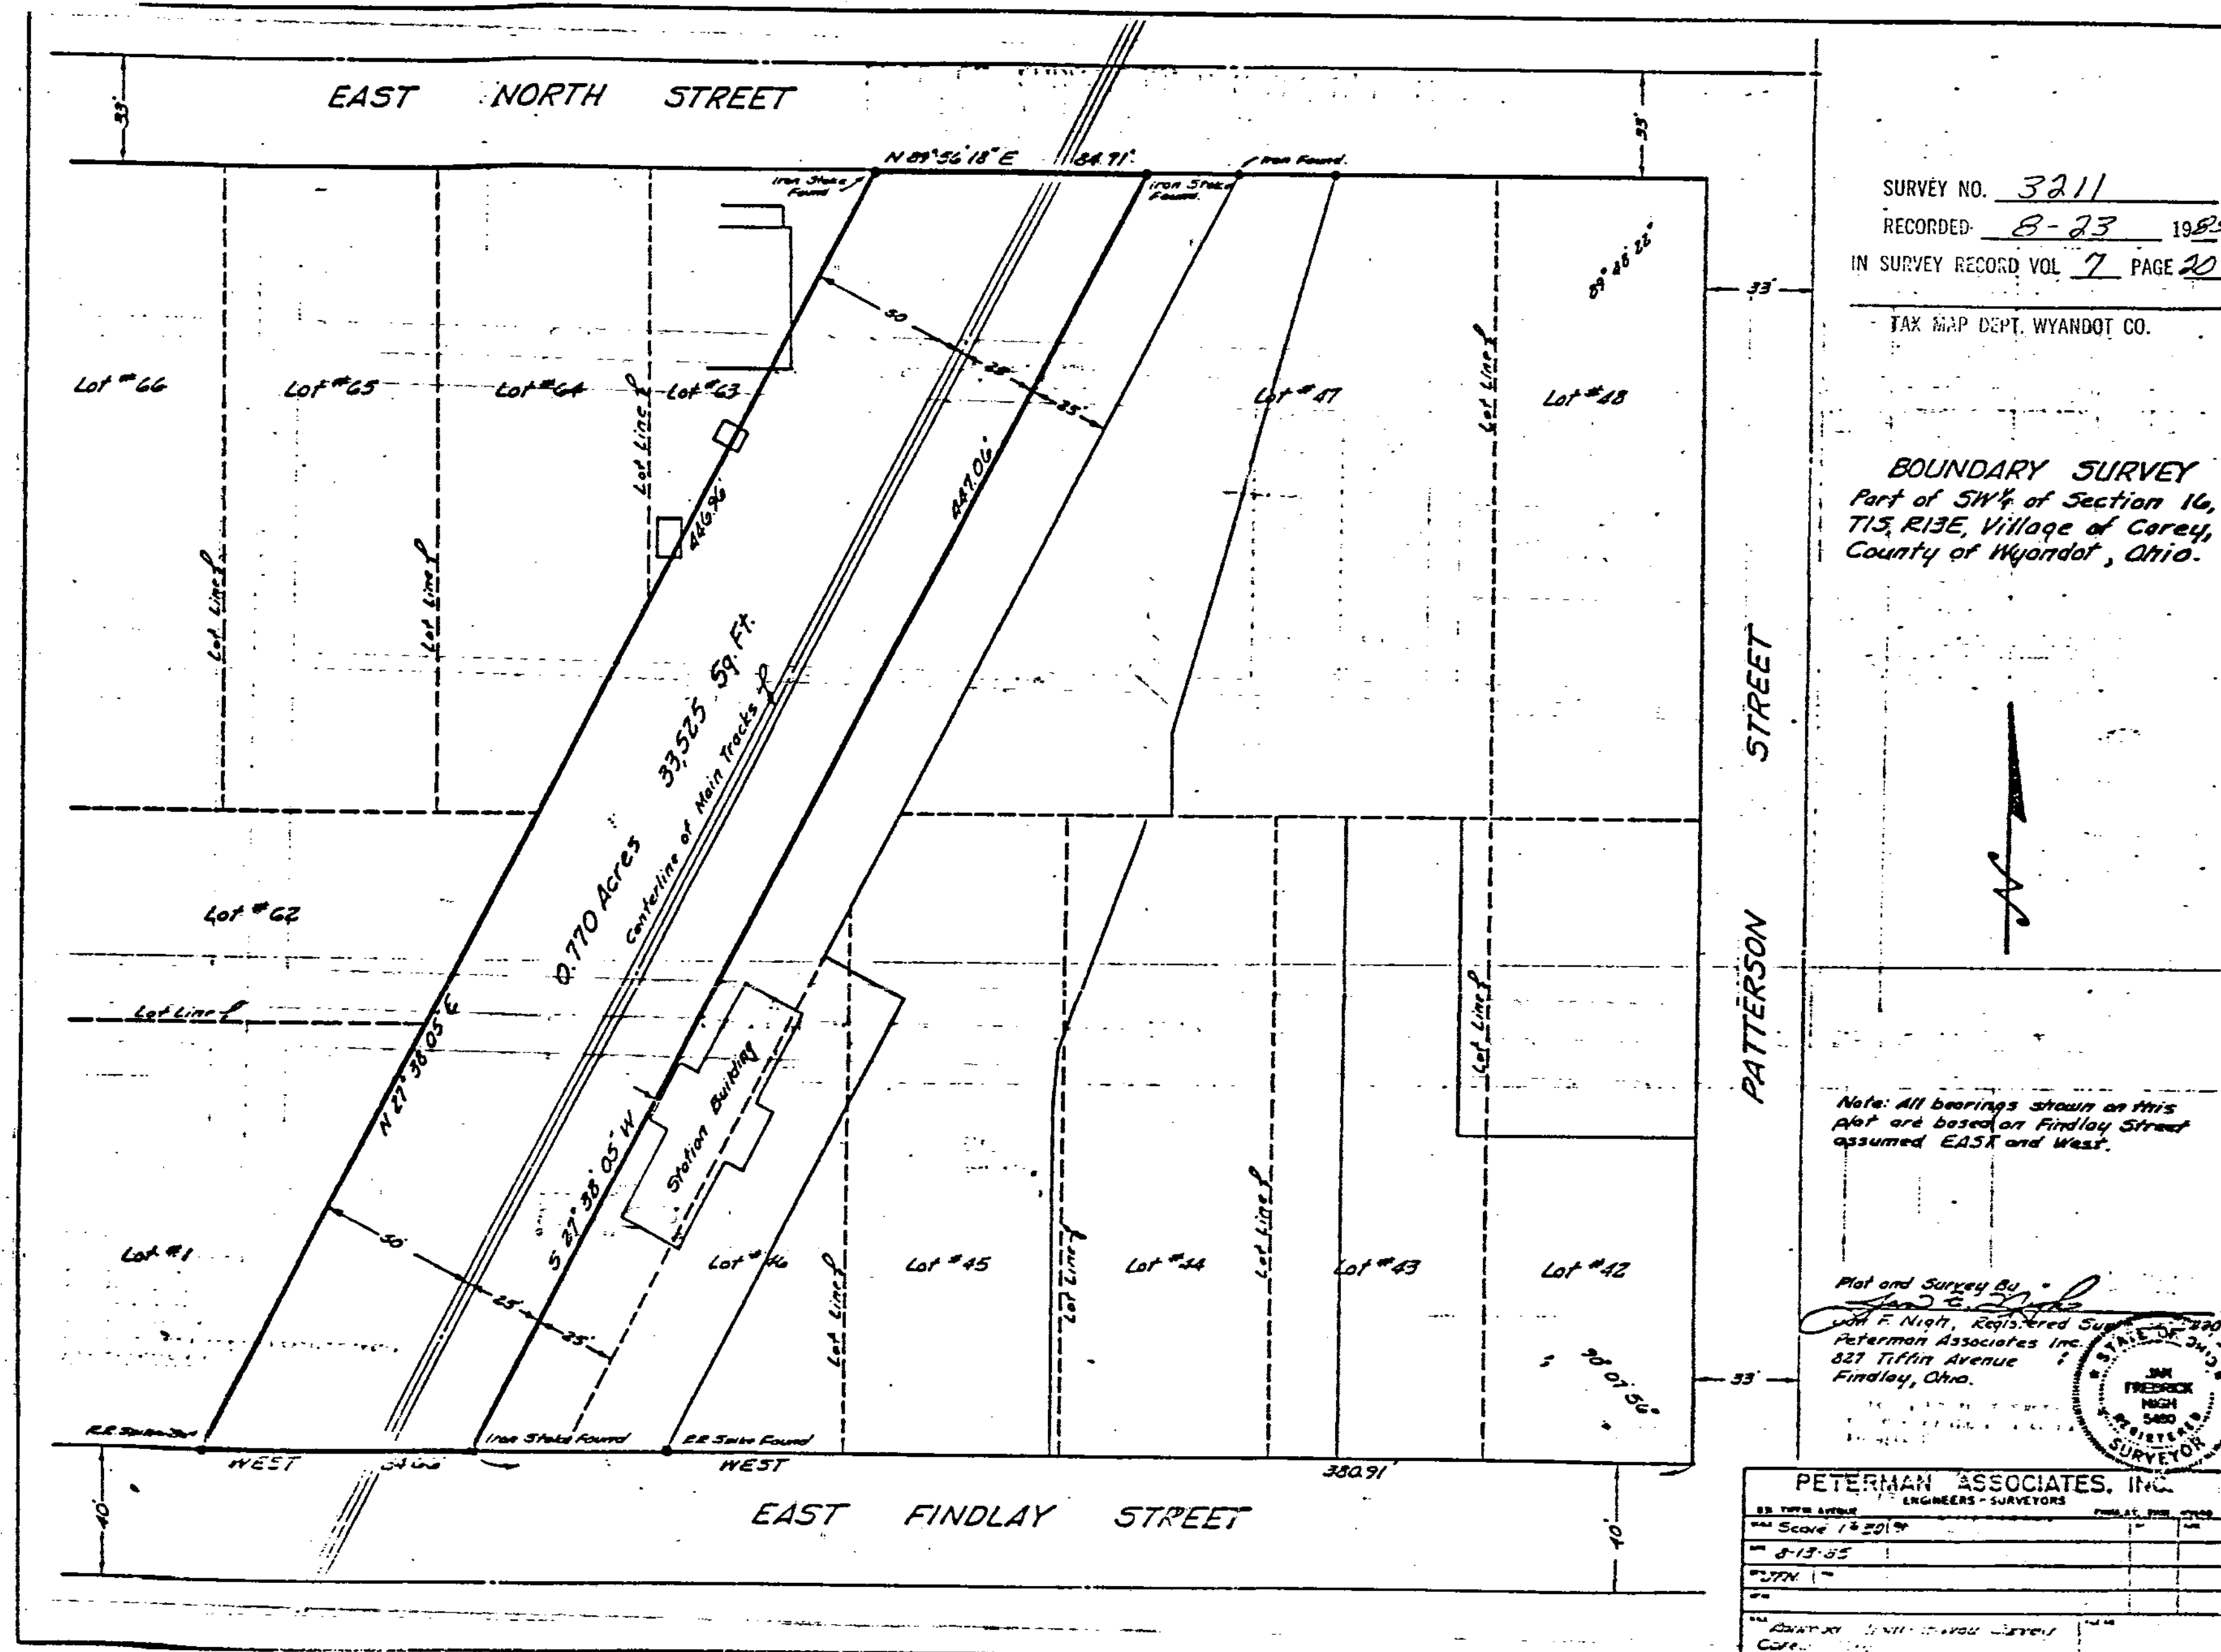


SURVEY NO. 3211
RECORDED 8-23 1985
IN SURVEY RECORD VOL 7 PAGE 20

TAX MAP DEPT. WYANDOT CO.

BOUNDARY SURVEY
Part of SW 1/4 of Section 16,
T15, R13E, Village of Carey,
County of Wyandot, Ohio.

Note: All bearings shown on this
plat are based on Findlay Street
assumed EAST and West.

Plat and Survey By
John F. Night
John F. Night, Registered Surveyor
Peterman Associates Inc.
827 Tiffin Avenue
Findlay, Ohio.

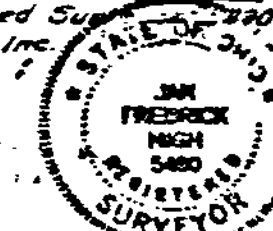

PETERMAN ASSOCIATES, INC.
ENGINEERS - SURVEYORS

33 Tiffin Avenue	Findlay, Ohio 44840
Map Scale 1" = 201.0'	
Date 8-15-85	
Plat No. 3211	
Plat No. 3211	
Plat No. 3211	