
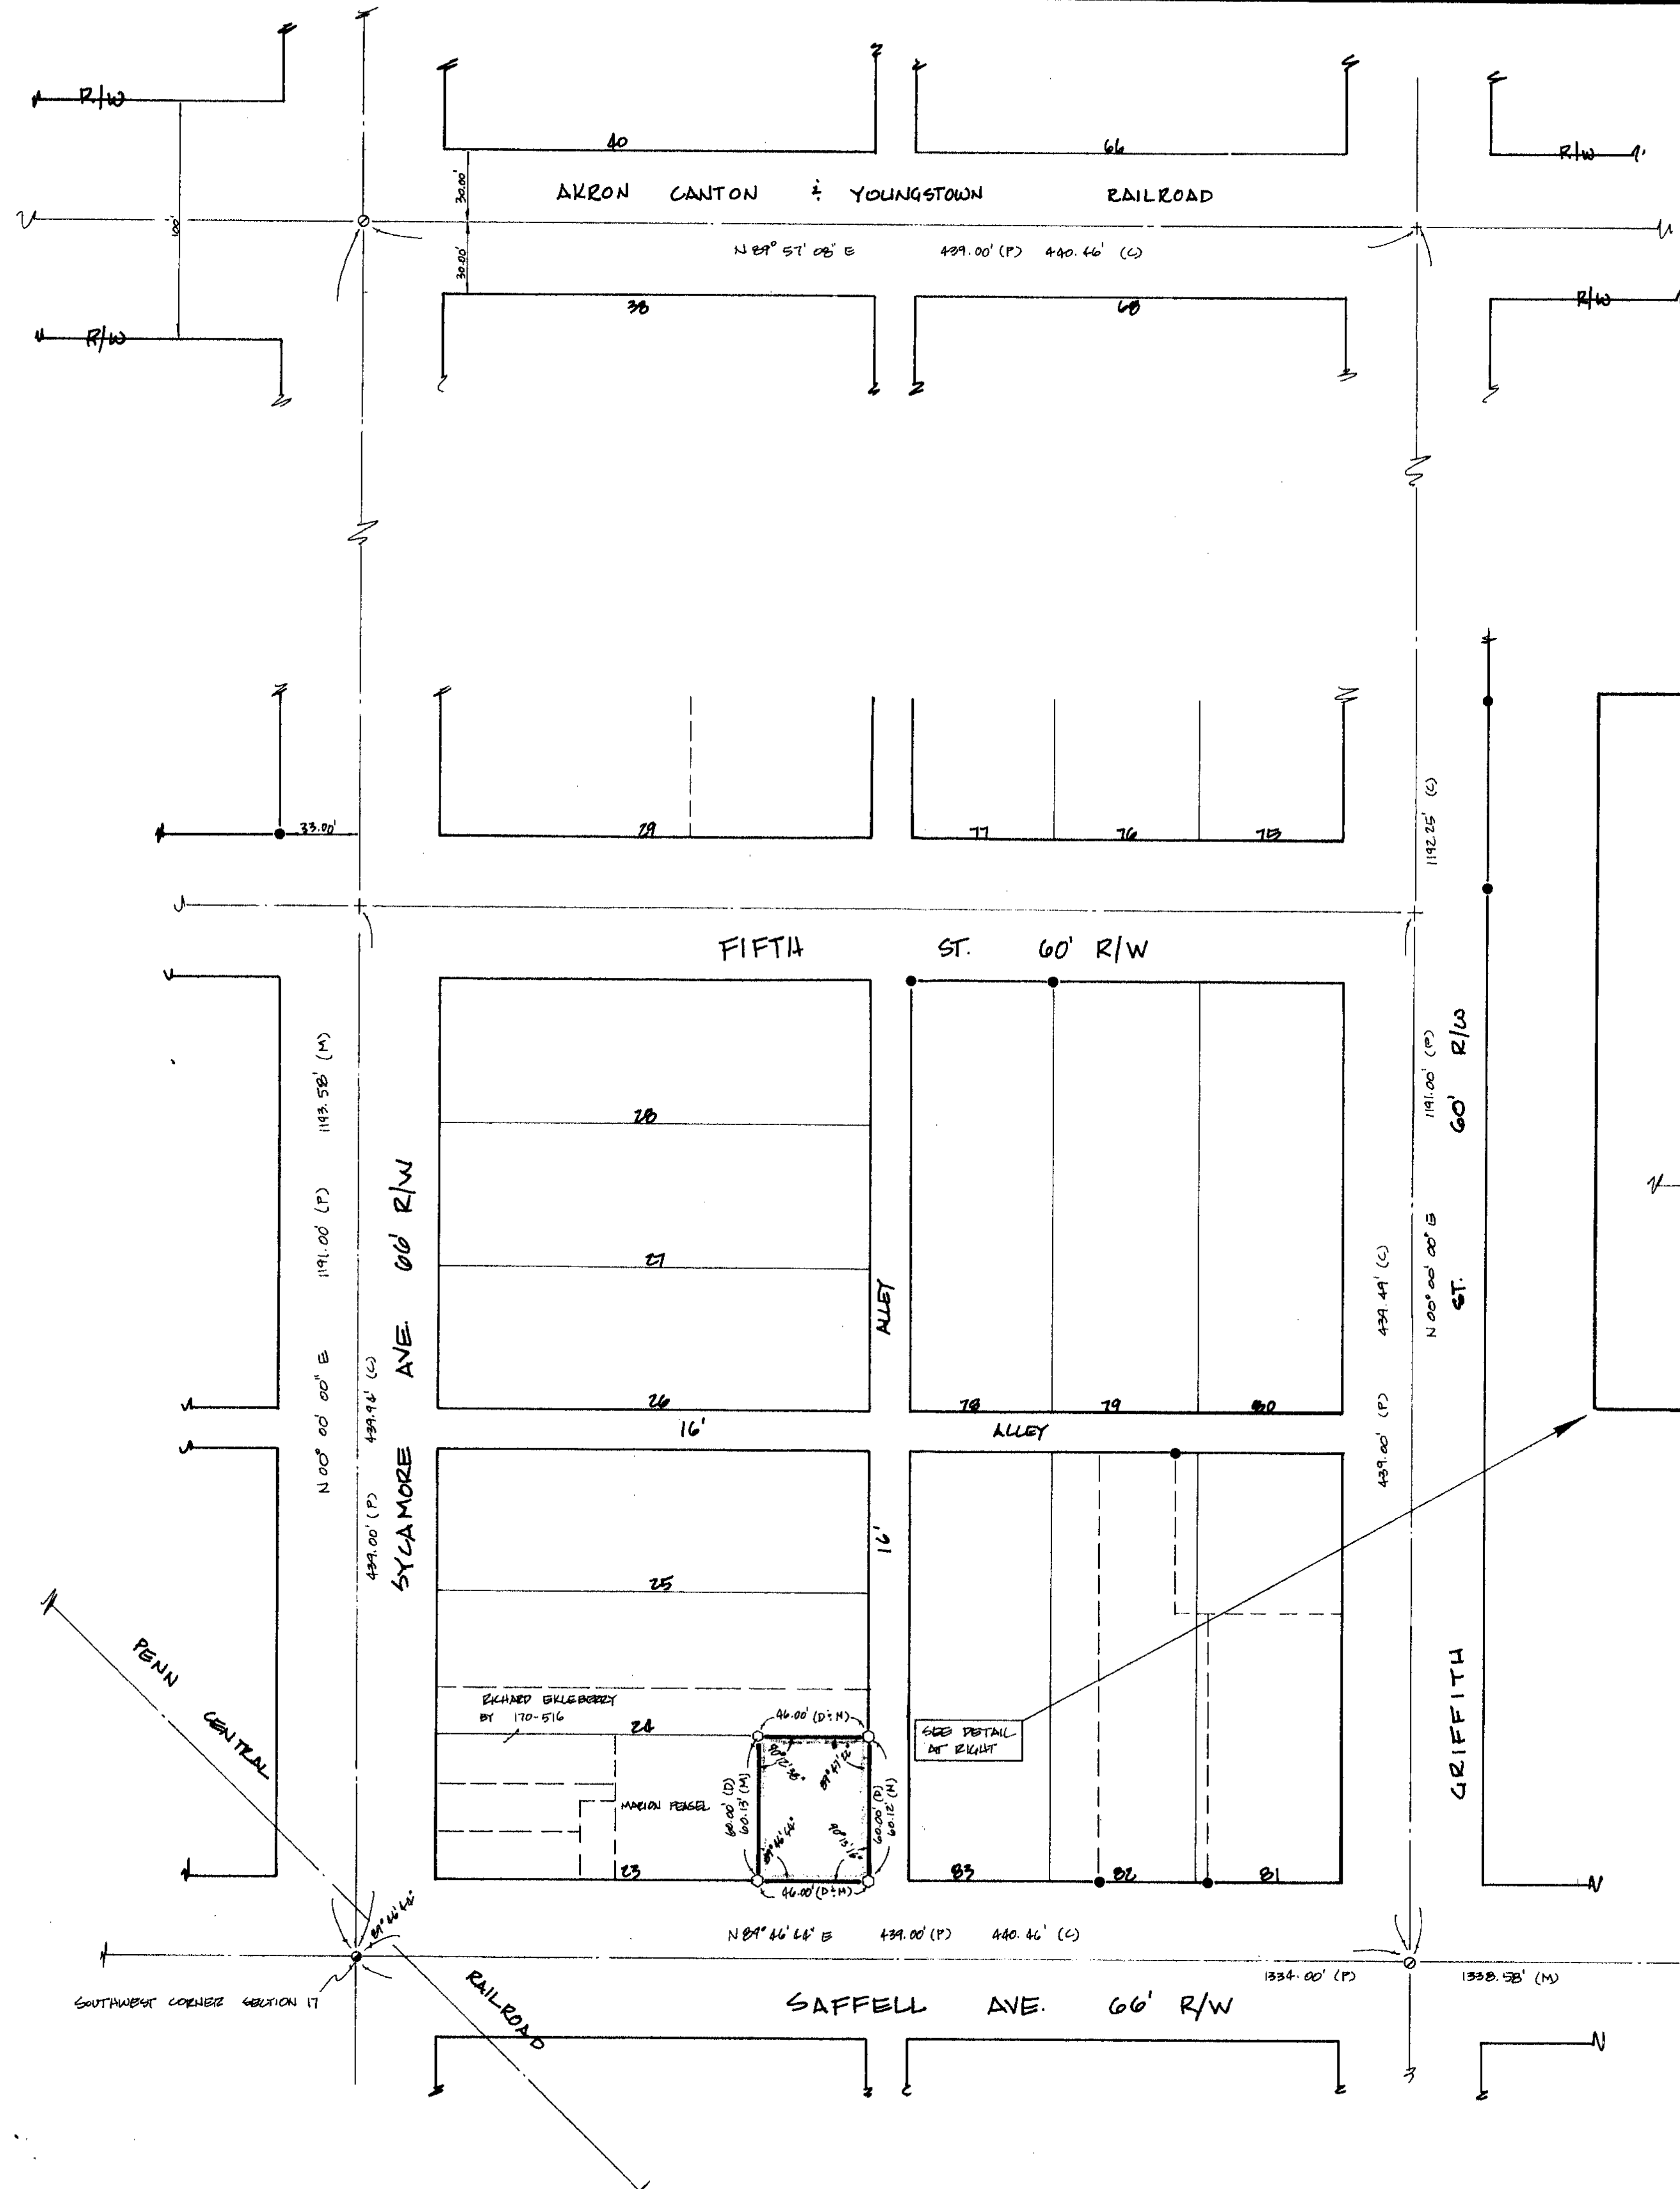


40 0 40 80
1" = 40'
scale feet

REFERENCES


DEED VOLUME 2, PAGES AS SHOWN
 SURVEY IN LOTS 81 & 82 BY J. WEININGER 5/1980
 SURVEY FOR ROMANUS FRENS BY J. WEININGER 10/1982
 SURVEY RECORDS VOL. 4 PL. 209 * 957
 SURVEY No. 1531 BY J. WEININGER 9/1975
 SURVEY No. 1530 " " 11/1975
 SURVEY FOR LYNN FRY BY J. WEININGER 9/1985

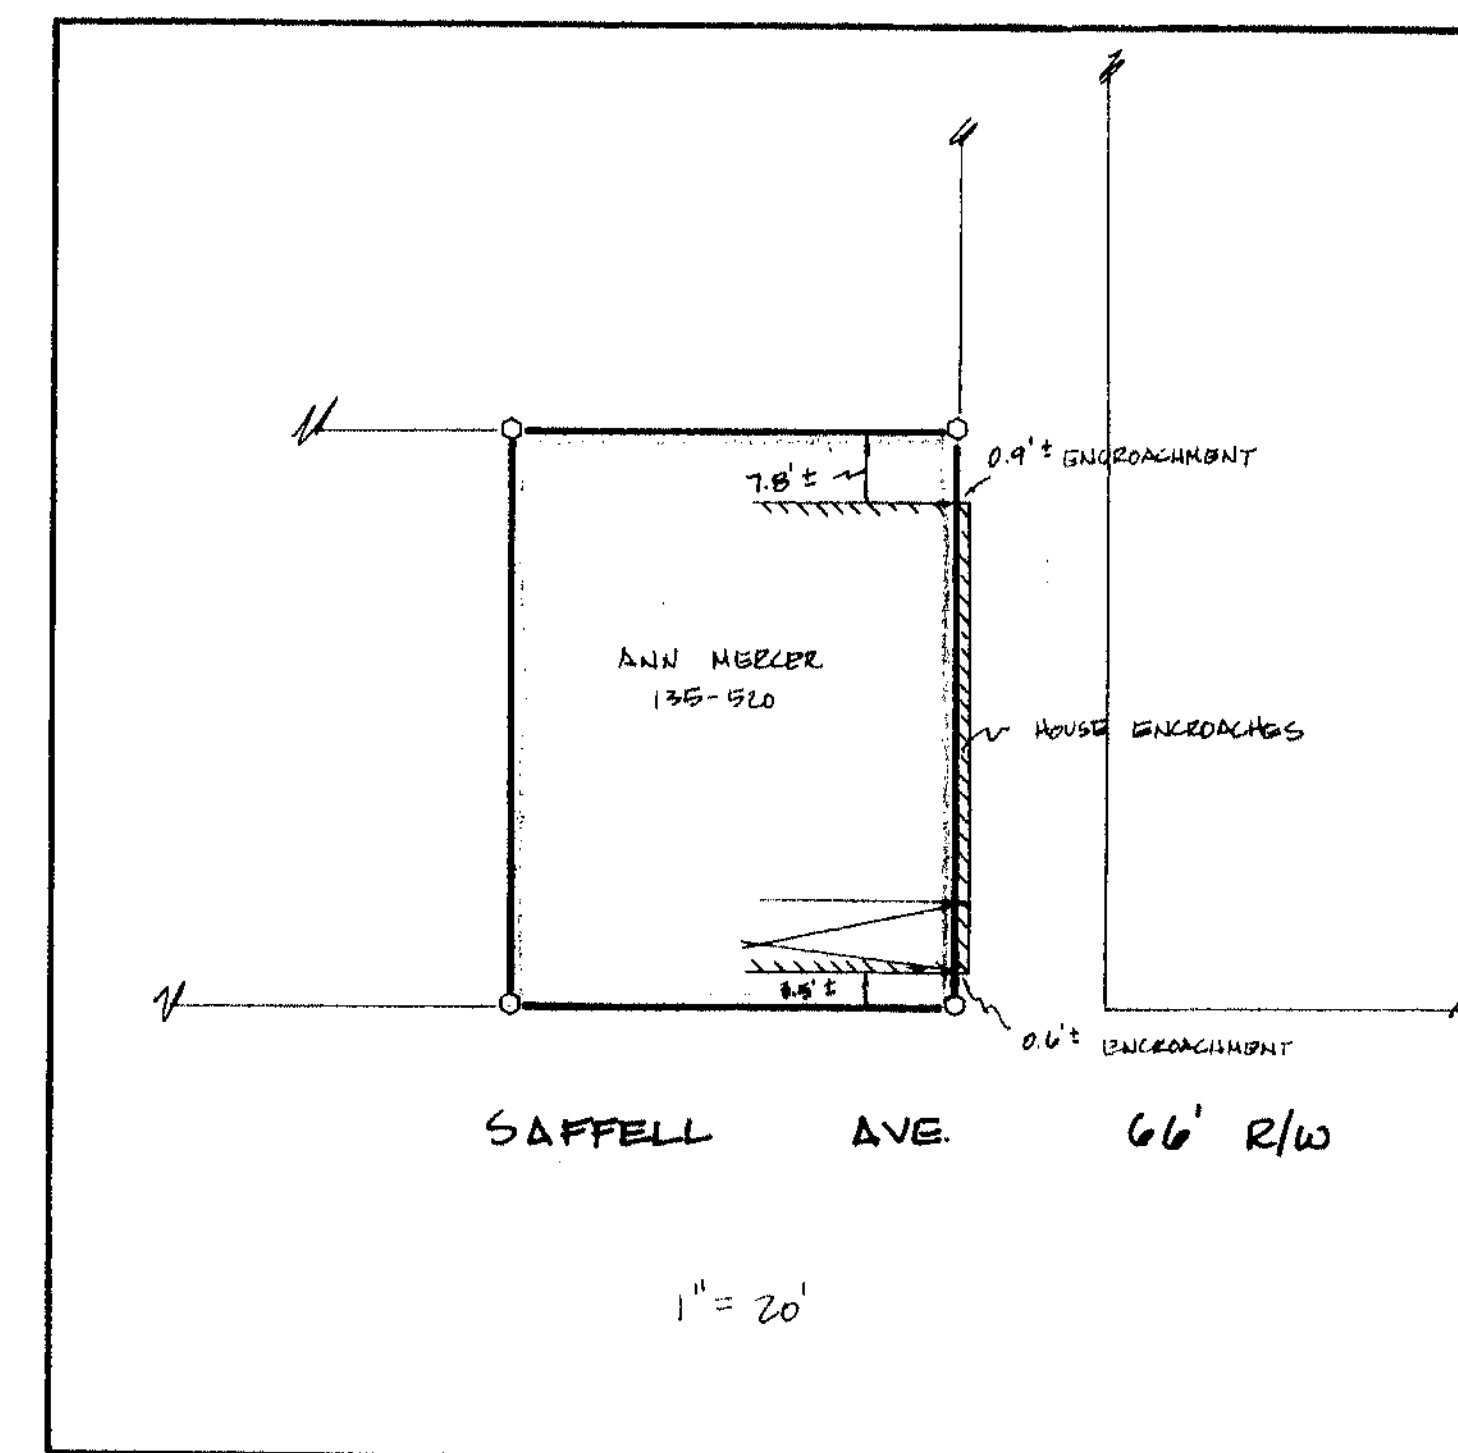

LEGEND

SET	FOUND	DESCRIPTION
		STONE
		MONUMENT BOX
		CONC. MONUMENT
		RAILROAD SPIKE
		NAIL
		IRON ROD
		IRON PIPE
		DRILL HOLE
		WOOD POST
	D	DEED
	P	PLAT
	M	MEASURED
	S	SURVEYED
	C	CALCULATED

I HEREBY DECLARE THAT THE ABOVE PARCEL WAS
SURVEYED DURING DECEMBER 1984.
PROPERTY LINES SHOWN ARE LOCATED FROM DEEDS
ON RECORD AND ARE DEED LINES. BEARINGS ARE
ASSUMED FOR ANGULAR MEASUREMENT ONLY. ALL
INFORMATION SHOWN IS TRUE AND CORRECT TO THE
BEST OF MY KNOWLEDGE AND BELIEF.

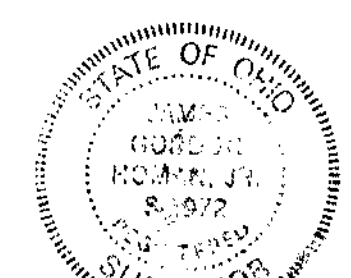

James G. Homan, Jr.
JAMES G. HOMAN, JR., P.S. NO. 6972

SURVEY FOR DIANNE TOOLEY

BEING PART OF LOT 23 IN THE SW 1/4 OF SECTION 17, T-1-S, R-15-E, SYCAMORE TWP, VILLAGE OF SYCAMORE, UTANDOT CO., OHIO.

KUSMER, MUSTERIC & ASSOCIATES, INC.

ENGINEERING	ARCHITECTURE	SURVEYING	PLANNING
622 WEST STATE STREET	FREMONT, OHIO 43420		PHONE 419-332-1027

B6141-5