

Acreage Summary

1.412 in Wonder and Messmore's Add.

1.848 in unplatted area


3.260 Total Acres

BOUNDARY SURVEY

of part of Lot No's 3,4,5,6,7 and 9
together with Lot No. 8 in the Wonder
and Messmore's Addition, also part of
the NW $\frac{1}{4}$ of the NE $\frac{1}{4}$ of Section 20,
T15S, R13E, all in the Village of Carey,
County of Wyandot, State of Ohio.

NOTE: 8" Waterline crosses property.
Enters from South Lake Street and
crosses property to and across
Lots 4, 5, 6 and 7 to West Street.
(exact location is not known)
Easement recorded - Vol. 121 Pg. 289

Scale
1" = 30'

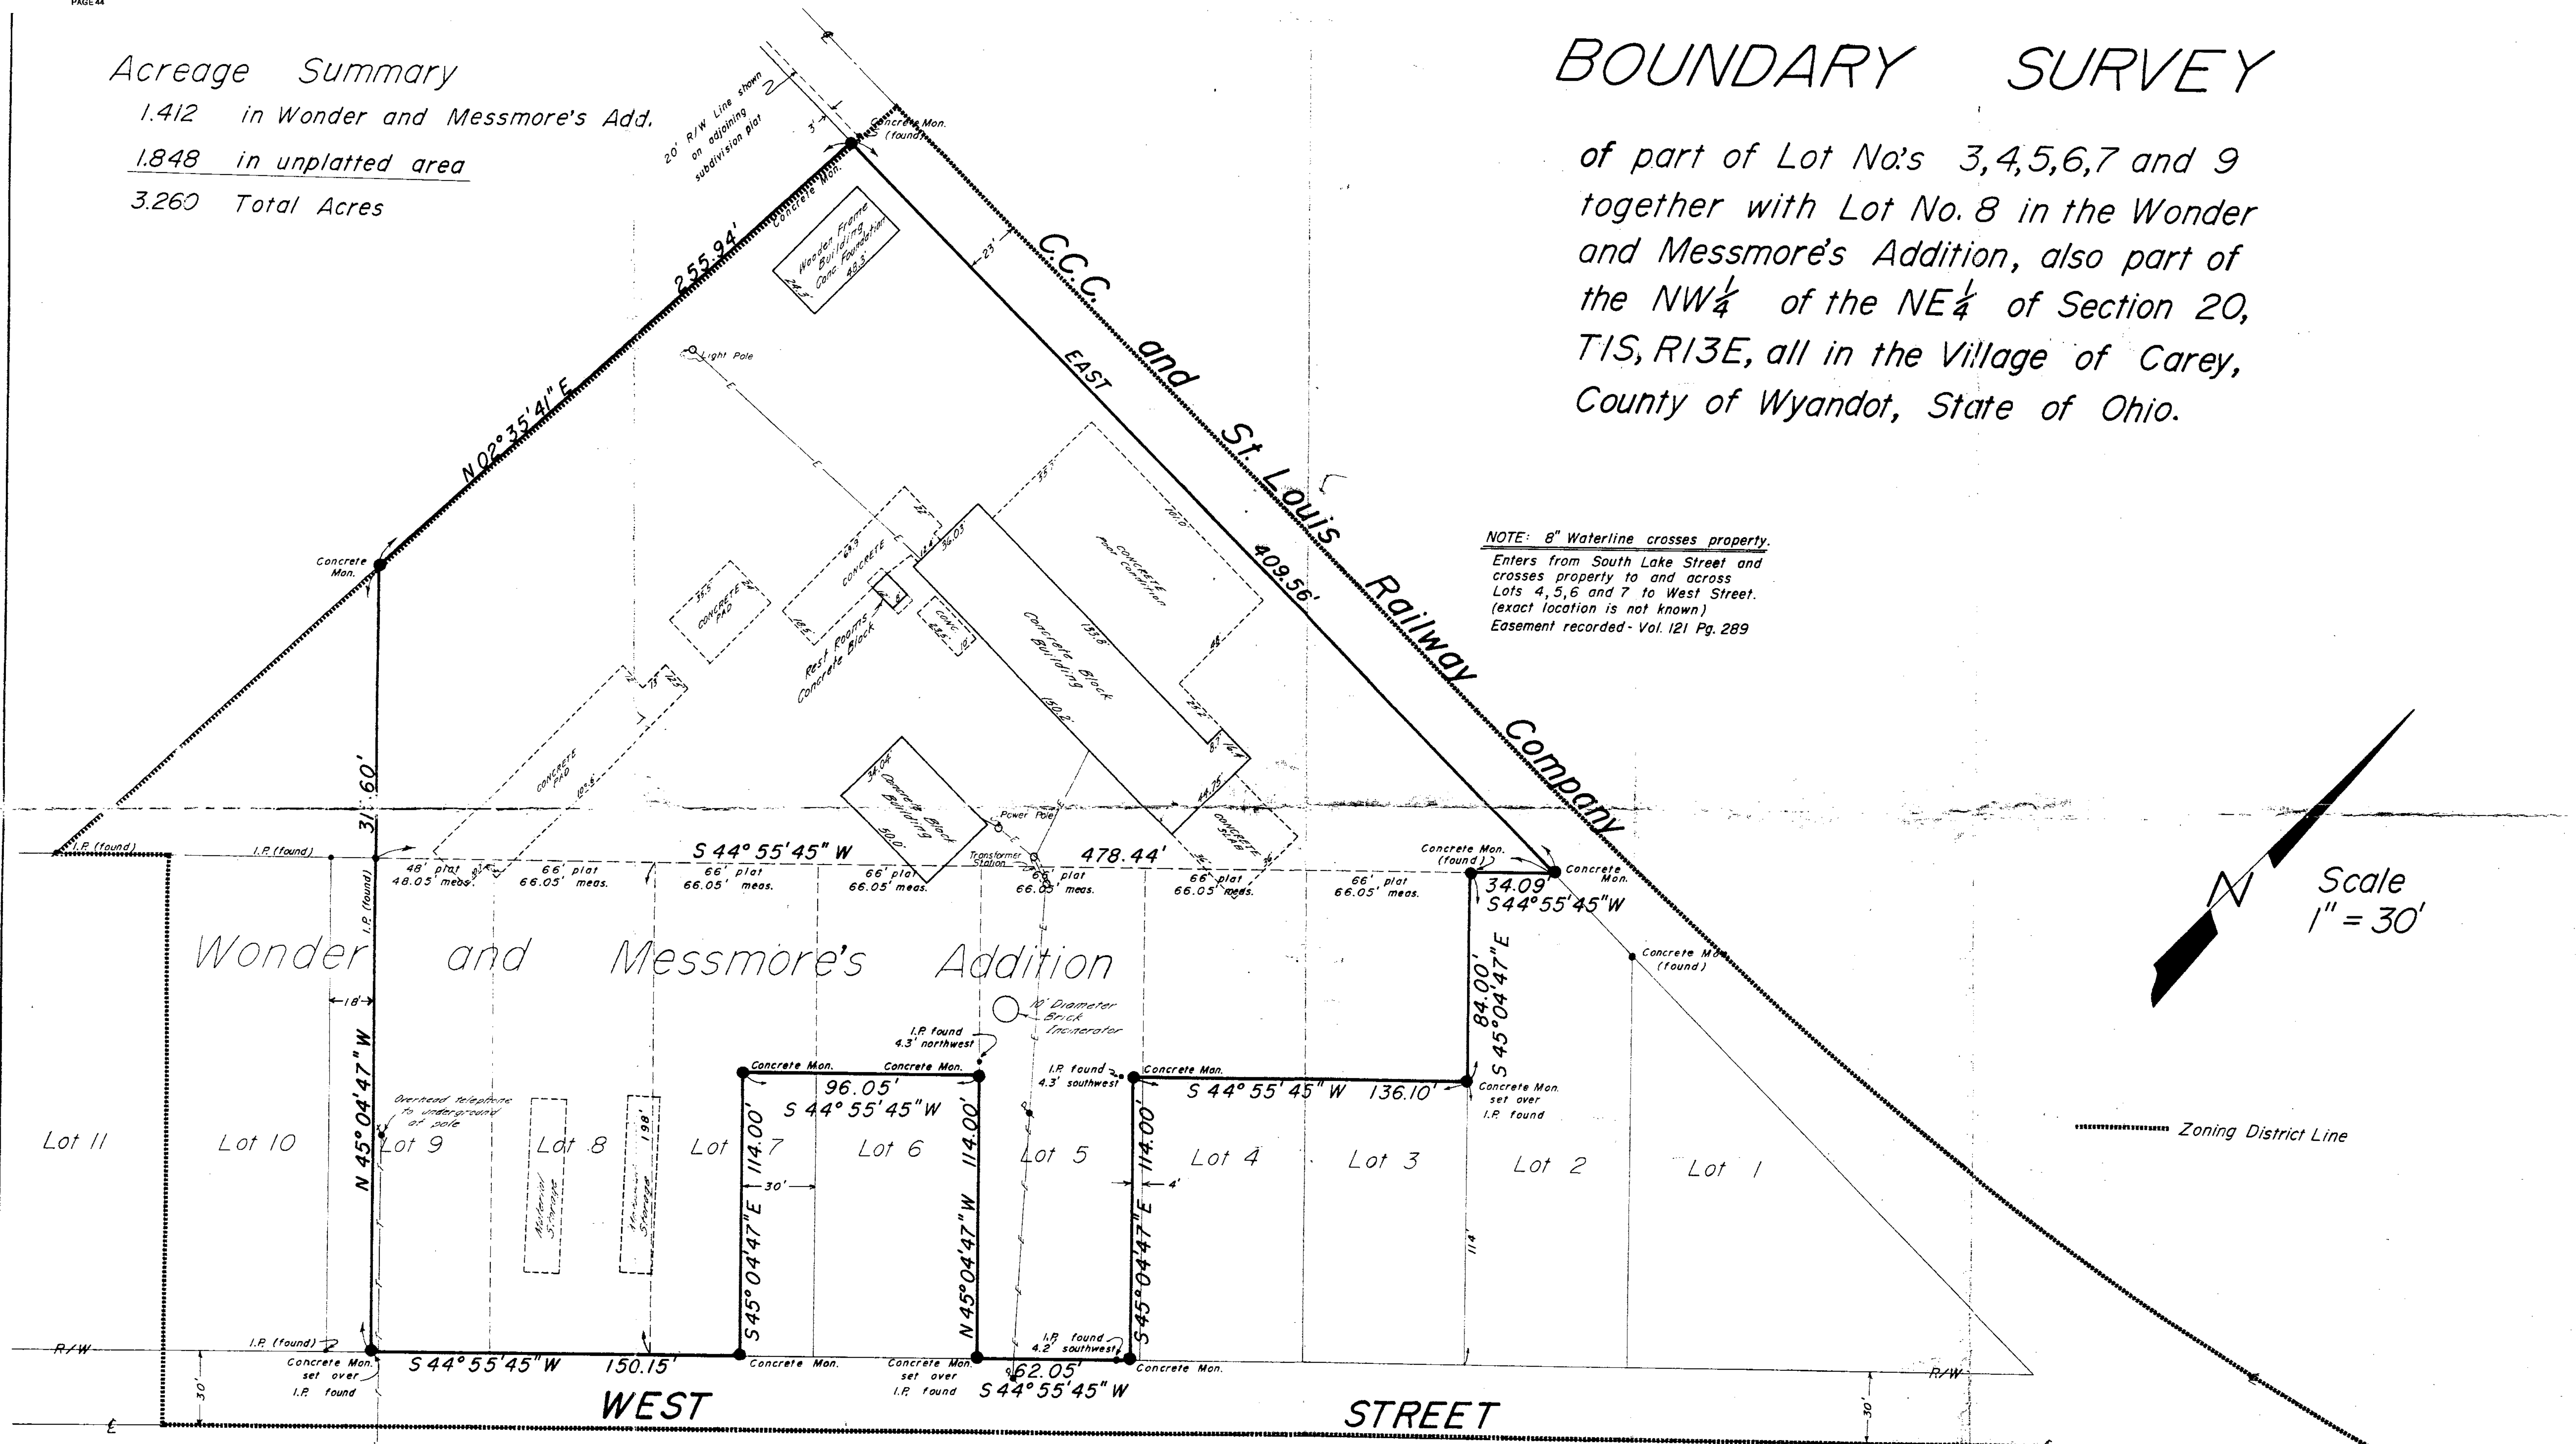

Note: All bearings shown on this
plat are based on the south
right-of-way of the Railroad
assumed East and West.

SURVEY FOR:
W.T. Hubbard Lumber Co.
866 Western Ave.
Toledo, Ohio 43609

SURVEY BY:
James A. Hoover
Registered Surveyor #

PETERMAN ASSOCIATES			
ENGINEERS - SURVEYORS			
831 TIPPIN AVENUE	REV	Buildings Added	FILE NO.
SCALE 1" = 30'	DATE	7-10-78	Waterline Note added
DATE	TIME		
FILE NO.			
VOL. 7 - Pg. 44			
13-48			