


LEGEND

SET	FOUND	DESCRIPTION
△	▲	STONE
⊠	⊠	MONUMENT BOX
⊙	⊙	CONC. MONUMENT
⊕	⊕	RAILROAD SPIKE
○	●	NAIL
○	●	IRON ROD
○	●	IRON PIPE
○	●	DRILL HOLE
○	■	WOOD POST
○	D	DEED
○	P	PLAT
○	M	MEASURED
○	S	SURVEYED
○	C	CALCULATED

REFERENCES

DEED VOLUME & PAGES AS SHOWN.
SURVEY VOLUME 6 PAGE 127.
WYANDOT COUNTY CORNERSTONE RECORDS

I HEREBY DECLARE THAT THE ABOVE PARCEL WAS
SURVEYED DURING OCTOBER, 1987.
PROPERTY LINES SHOWN ARE LOCATED FROM DEEDS
ON RECORD AND ARE DEED LINES. BEARINGS ARE
ASSUMED FOR ANGULAR MEASUREMENT ONLY. ALL
INFORMATION SHOWN IS TRUE AND CORRECT TO THE
BEST OF MY KNOWLEDGE AND BELIEF.

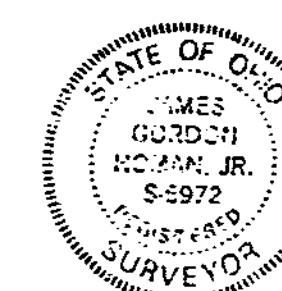

James G. Homan, Jr.
JAMES G. HOMAN, JR., P.S. NO. 5972

KUSMER, MUSTER & ASSOCIATES

ENGINEERING
ARCHITECTURE
SURVEYING
622 WEST STATE STREET
FREMONT, OHIO 43420
PHONE 419 332 1027


SURVEY FOR PAT EKLON REALTY/NEVA SCHRYER
BEING A PARCEL OF LAND SITUATED IN THE SE 1/4 OF SECTION 34, T-1-S,
R-14-E, TYMOCHTEE TOWNSHIP, WYANDOT COUNTY, OHIO.

DATE 10-15-87	BY JGH
CHECKED BY JGH	DATE 10-15-87
87303-52 (416)	

T.R. 36
NE CORNER
SECTION 34

NO E 1/4 POST FOUND
PER J. MORRIS
SURVEY

CARL MILLER
117-207

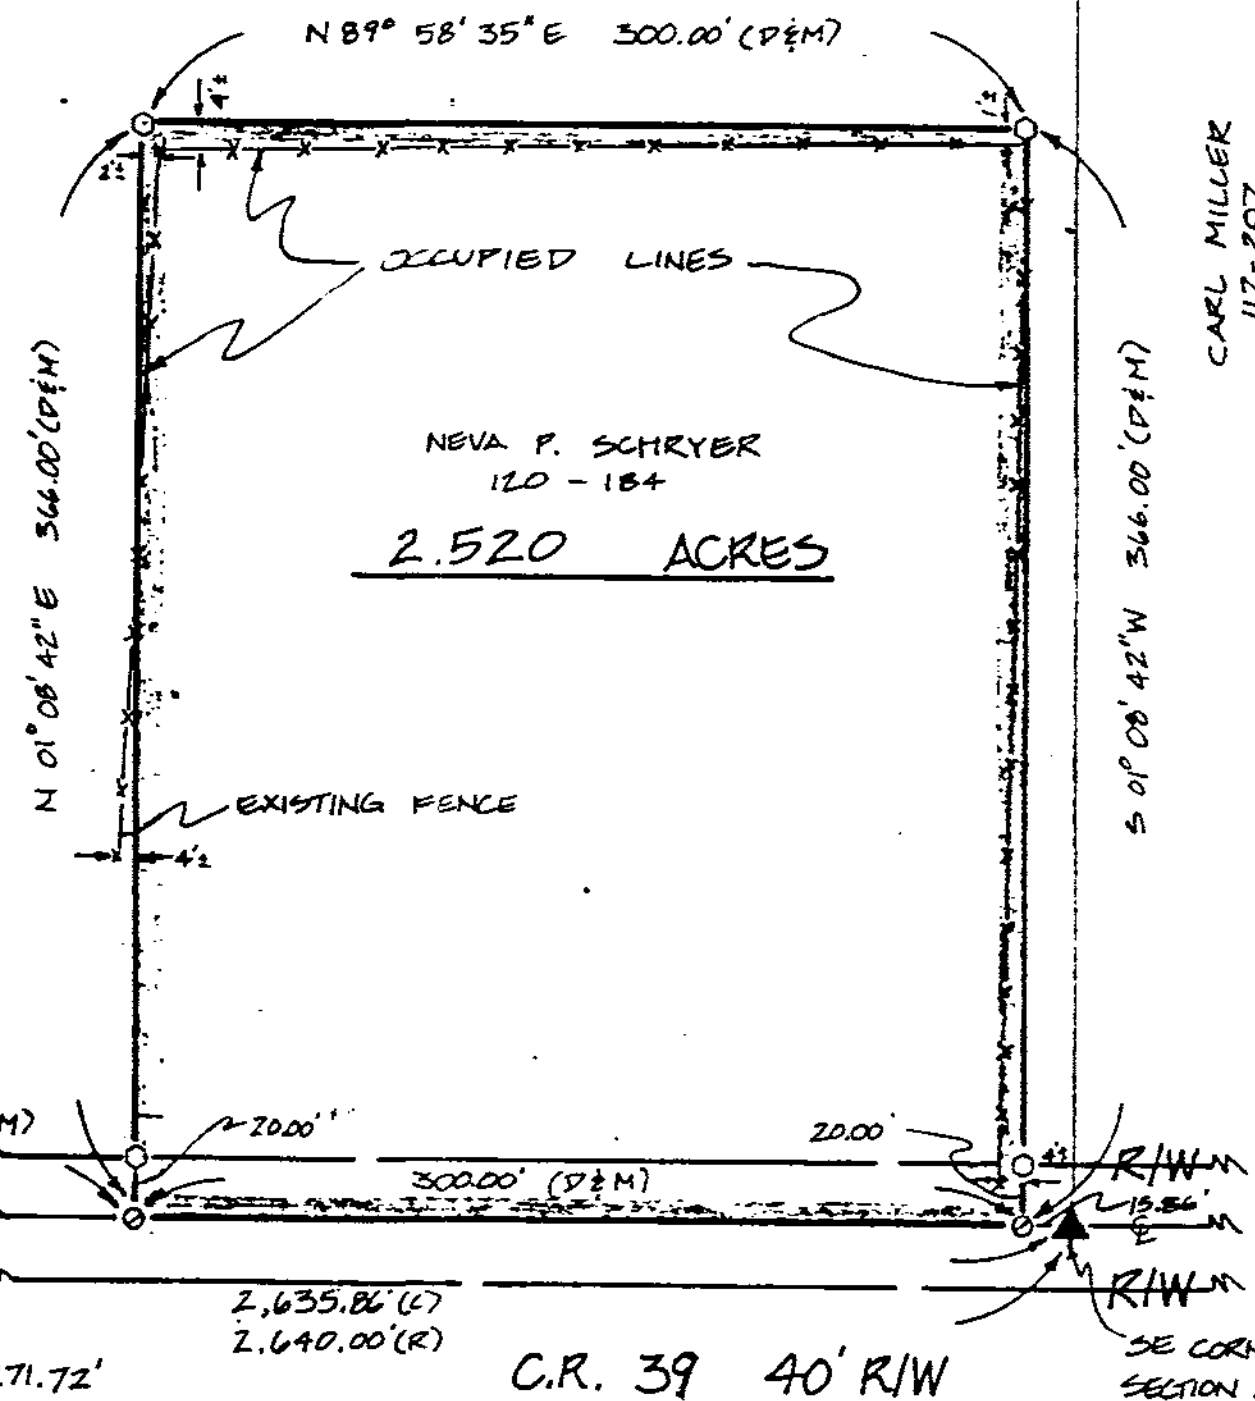

3425
12-52-87
7-53

SW CORNER SECTION 34
2635.86' (L)
2640.00' (R)

N 89° 58' 35" E 5,271.72' C.R. 39 40' R/W